



DEPARTMENT OF REGULATORY AND ECONOMIC RESOURCES (RER)
BOARD AND CODE ADMINISTRATION DIVISION

NOTICE OF ACCEPTANCE (NOA)

MIAMI-DADE COUNTY, FLORIDA
PRODUCT CONTROL SECTION
11805 SW 26 Street, Room 208
T (786) 315-2590 F (786) 315-2599

www.miamidade.gov/economy

Sunshine Windows Manufacturing, Inc.
1745 W. 33rd Place
Hialeah, FL 33012

SCOPE:

This NOA is being issued under the applicable rules and regulations governing the use of construction materials. The documentation submitted has been reviewed and accepted by Miami-Dade County RER-Product Control Section to be used in Miami-Dade County and other areas where allowed by the Authority Having Jurisdiction (AHJ).

This NOA shall not be valid after the expiration date stated below. The Miami-Dade County Product Control Section (In Miami-Dade County) and/ or the AHJ (in areas other than Miami-Dade County) reserve the right to have this product or material tested for quality assurance purposes. If this product or material fails to perform in the accepted manner, the manufacturer will incur the expense of such testing and the AHJ may immediately revoke, modify, or suspend the use of such product or material within their jurisdiction. RER reserves the right to revoke this acceptance, if it is determined by Miami-Dade County Product Control Section that this product or material fails to meet the requirements of the applicable building code. This product is approved as described herein, and has been designed to comply with the Florida Building Code, including the High Velocity Hurricane Zone.

DESCRIPTION: Series "2001" 8Ft. Outswing Dry Glazed Aluminum French Door w/ Sidelites-N.I.

APPROVAL DOCUMENT: Drawing No. FD-12-01, titled "Series-2001 8'0" Outswing Aluminum French Door with Sidelites-N.I.", sheets 01 through 18 of 18, dated 06/12/13 with the latest revision dated 07/01/13, prepared by Manufacture, signed and sealed by Francisco Hernandez, P. E., bearing the Miami-Dade County Product Control Section Renewal stamp with the Notice of Acceptance number and Expiration date by the Miami-Dade County Product Control Section.

MISSILE IMPACT RATING: None.

LABELING: Each unit shall bear a permanent label with the manufacturer's name or logo, city, state, model/ series, and following statement: "Miami-Dade County Product Control Approved", unless otherwise noted herein.

REVISION of this NOA shall be considered after a renewal application has been filed and there has been no change in the applicable building code negatively affecting the performance of this product.

TERMINATION of this NOA will occur after the expiration date or if there has been a revision or change in the materials, use, and/or manufacture of the product or process. Misuse of this NOA as an endorsement of any product, for sales, advertising or any other purposes shall automatically terminate this NOA. Failure to comply with any section of this NOA shall be cause for termination and removal of NOA.

ADVERTISEMENT: The NOA number preceded by the words Miami-Dade County, Florida, and followed by the expiration date may be displayed in advertising literature. If any portion of the NOA is displayed, then it shall be done in its entirety.

INSPECTION: A copy of this entire NOA shall be provided to the user by the manufacturer or its distributors and shall be available for inspection at the job site at the request of the Building Official.

This NOA revises and renews NOA No. 12-0209.05 and consists of this page 1 and evidence pages E-1 and E-2, as well as approval document mentioned above.

The submitted documentation was reviewed by **Jaime D. Gascon, P. E.**



J. Gascon
8/14/13

NOA No. 13-0418.02
Expiration Date: May 02, 2017
Approval Date: August 15, 2013
Page 1

Sunshine Windows Manufacturing, Inc.

NOTICE OF ACCEPTANCE: EVIDENCE SUBMITTED

A. DRAWINGS

1. Manufacturer's die drawings and sections.
2. Drawing No. **FD-12-01**, titled "Series-2001 8'0" Outswing Aluminum French Door with Sidelites – N.I.", sheets 01 through 18 of 18, dated 06/12/13 with the latest revision dated 07/01/13, prepared by Manufacture, signed and sealed by Francisco Hernandez, P. E.

B. TESTS


1. Test reports on: 1) Air Infiltration Test, per FBC, TAS 202-94
2) Uniform Static Air Pressure Test, Loading per FBC, TAS 202-94
3) Water Resistance Test, per FBC, TAS 202-94
4) Forced Entry Test, per FBC 2411.3.2.1, and TAS 202-94
5) Pre-Load Test per ASTM A574-12 Standard Specification for Alloy Steel Socket-Head Cap Screws
along with marked-up drawings and installation diagram of aluminum outswing French door with sidelites, prepared by Fenestration Testing Laboratory, Inc., Test Report No. **FTL-6853**, dated 06/14/12, signed and sealed by Marlin D. Brinson, P. E.
2. Test reports on: 1) Air Infiltration Test, per FBC, TAS 202-94
2) Uniform Static Air Pressure Test, Loading per FBC, TAS 202-94
3) Water Resistance Test, per FBC, TAS 202-94
4) Forced Entry Test, per FBC 2411.3.2.1, and TAS 202-94
along with marked-up drawings and installation diagram of aluminum outswing French door with sidelites, prepared by Fenestration Testing Laboratory, Inc., Test Report No. **FTL-2836**, dated 05/17/01, signed and sealed by Luis Figueredo, P. E.
(Submitted under previous NOA No. 02-0108.01)

C. CALCULATIONS

1. Anchor verification calculations and structural analysis, complying with **FBC-2010**, prepared, signed, sealed and dated 03/25/13 by Francisco Hernandez, P. E.
2. **Glazing complies with ASTM E1300-04**

D. QUALITY ASSURANCE

1. Miami-Dade Department of Regulatory and Economic Resources (RER).

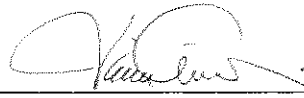
Jaime D. Gascon, P. E.
Product Control Section Supervisor
NOA No. 13-0418.02
Expiration Date: May 02, 2017
Approval Date: August 15, 2013

Sunshine Windows Manufacturing, Inc.

NOTICE OF ACCEPTANCE: EVIDENCE SUBMITTED

E. MATERIAL CERTIFICATIONS


1. Melpoint Plastics International, Inc. Part No. 3046 FPVC glazing gaskets complying with **ASTM D638-03** "*Standard Test Methods for Tensile Properties of Plastics*", **ASTM D792-08** "*Standard Test Methods for Density and Specific Gravity (Relative Density) of Plastics by Displacement*", **ASTM D2240-05** (2010) "*Standard Test Method for Rubber Property—Durometer Hardness*" and **ASTM D746-04** "*Standard Test Method for Brittleness Temperature of Plastics and Elastomers by Impact*".
2. Melpoint Plastics International, Inc. Part No. 5547 FPVC glazing gasket complying with **ASTM D638-03** "*Standard Test Methods for Tensile Properties of Plastics*", **ASTM D792-08** "*Standard Test Methods for Density and Specific Gravity (Relative Density) of Plastics by Displacement*", **ASTM D2240-05** (2010) "*Standard Test Method for Rubber Property—Durometer Hardness*" and **ASTM D746-04** "*Standard Test Method for Brittleness Temperature of Plastics and Elastomers by Impact*".

F. STATEMENTS

1. Statement letter of conformance AAMA/WDMA/CSA 101/I.S.2/A440 and complying with **FBC-2010**, prepared, signed, sealed and dated 03/25/13 by Francisco Hernandez, P. E.
2. Statement letter of no financial interest, prepared, signed, sealed and dated 03/25/13 by Francisco Hernandez, P. E.
3. Laboratory compliance letter for Test Report No. **FTL-6853**, issued by Fenestration Testing Laboratory, Inc., dated 06/14/12, signed and sealed by Marlin D. Brinson, P. E.
4. Testing agreement letter, dated 04/17/12 between Fenestration Testing Laboratory (FTL) and Sunshine Windows Manufacturing, Inc., issued by FTL.
(Submitted under previous NOA No. 12-0209.05)
5. One year approval, subjected to successful verification test, the final approval will be issued for the balance of the remaining 4 years, of a total of 5 years.
(Submitted under previous NOA No. 12-0209.05)
6. Laboratory compliance letter for Test Report No. **FTL-2836**, issued by Fenestration Testing Laboratory, Inc., dated 05/17/01, signed and sealed by Luis Figueredo, P. E.
(Submitted under previous NOA No. 02-0108.01)

G. OTHERS

1. Notice of Acceptance No. 12-0209.05, issued to Sunshine Windows Manufacturing, Inc. for their "**Series-2001 8-Ft. Outswing Dry Glazed Aluminum French Door with Sidelites – N.I.**", approved on 05/17/12 and expiring on 05/02/13.


Jaime D. Gascon, P. E.
Product Control Section Supervisor
NOA No. 13-0418.02
Expiration Date: May 02, 2017
Approval Date: August 15, 2013

GENERAL NOTES:


- 1.- THIS PRODUCT MEETS THE REQUIREMENTS OF THE 2010 FBC AND ASTM E 1300-04
- 2.- FOR ATTACHMENT TO CONCRETE OR MASONRY THOROUGH 1 BY USE 1/4" DIAM. ULTRACON BY ELCO WITH 1 1/4" MIN. EMBEDMENT INTO CONCRETE/MASONRY AND 2 1/2" MIN. EDGE DISTANCE. FOR ATTACHMENT INTO 2 BY OR WOODEN STRUCTURE USE 1/4" DIAM. ULTRACON BY ELCO WITH 1 1/2" MIN. PENETRATION INTO WOOD AND 1" MIN. EDGE DISTANCE. FOR ATTACHMENT INTO METAL USE 1/4" DIA. HILTI QUICK FLEX WITH 1" MIN. EDGE DISTANCE.
- 3.- CONCRETE STRENGTH $f'_c=3,000$ psi MINIMUM, CMU PER ASTM C90 WITH $f_m=2,000$ psi MIN.
- 4.- BLOCK CELLS SHALL BE FILLED WITH NON SHRINK NON METALLIC GROUT WITH A MINIMUM STRENGTH OF 3,000 psi
- 5.- WOOD HOST STRUCTURE SHALL BE "SOUTHERN YELLOW PINE" WITH $G=0.55$ OR GREATER DENSITY.
- 6.- THE THICKNESS OF THE STEEL/ALUMINUM HOST STRUCTURE SHALL NOT BE LESS THAN 1/8". ALUMINUM SHALL BE 6063-T6. STEEL SHALL BE ASTM A36, $F_y=36$ Ksi OR A STEEL GRADE WITH HIGHER YIELD STRENGTH.
- 7.- WOOD BUCKS (BY OTHERS) SHALL BE PROPERLY ATTACHED TO STRUCTURE IN ORDER TO TRANSFER GLAZING SYSTEM LOADS TO THE STRUCTURE AND SHALL BE APPROVED BY BUILDING OFFICIAL PRIOR TO WINDOW INSTALLATION.
- 8.- ALUMINUM IN CONTACT WITH DISSIMILAR MATERIALS SHALL BE PROTECTED (BY OTHERS) AS SPECIFIED IN SECTION 2003.8.4 OF THE 2010 FBC.
- 9.- DOORS REQUIRING FULL USER PASSAGE SHALL COMPLY WITH EGRESS REQUIREMENTS PER 2010 FLORIDA BUILDING CODE, SECTION 1008.1.1 (MEAN OF EGRESS) AND 2012 FLORIDA FLORIDA ACCESSIBILITY CODE, SECTION 402.2.3 (CLEAR WIDTH AND MANEUVERING CLEARANCES).
- 10.- COLONIAL MUNTINS CAN BE APPLIED.
- 11.- FRAME CORNERS CONSIST OF BUTT JOINTS FASTENED WITH (2) #10 X 1" PAN HEAD SHEET METAL SCREWS.
- 12.- GLASS WILL BE SECURED INTO THE ALUMINUM FRAME POCKET BY USE OF DRY, PRE-FORMED RESILIENT GASKET WITHOUT THE USE OF COMPOUND.

GENERAL NOTES AND INDEX OF DRAWINGS

**THIS PRODUCT IS NOT IMPACT RESISTANT
MIAMI-DADE IMPACT RESISTANT SHUTTERS ARE REQUIRED**

INDEX OF DRAWINGS:

- 1 OF 18 .- GENERAL NOTES AND INDEX OF DRAWINGS.
- 2 OF 18 .- ELEVATIONS.
- 3 OF 18 .- ANCHOR DISTRIBUTION.
- 4 OF 18 .- CLUSTER DETAILS.
- 5 OF 18 .- DESIGN PRESSURES CHARTS # 1 AND # 2.
- 6 OF 18 .- DESIGN PRESSURES CHARTS # 3 AND # 4.
- 7 OF 18 .- HORIZONTAL SECTIONS.
- 8 OF 18 .- HORIZONTAL SECTIONS.
- 9 OF 18 .- HORIZONTAL SECTIONS.
- 10 OF 18 .- HORIZONTAL SECTIONS AND VERTICAL SECTIONS.
- 11 OF 18 .- BILL OF MATERIAL.
- 12 OF 18 .- ATTACHMENT DETAILS.
- 13 OF 18 .- ATTACHMENT DETAILS.
- 14 OF 18 .- ATTACHMENT DETAILS.
- 15 OF 18 .- ATTACHMENT DETAILS.
- 16 OF 18 .- ATTACHMENT DETAILS.
- 17 OF 18 .- GLAZING DETAILS.
- 18 OF 18 .- CORNER ATTACHMENT DETAILS.

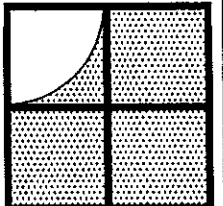

Sunshine Windows
Manufacturing, Inc.
1745 W. 33rd Place
Hialeah, Florida 33012
Ph: (305)364-9952
Fax: (305)828-5118

**SERIES 2001 8'0" OUTSWING
ALUMINUM FRENCH DOOR
WITH SIDELITES - N.I.**


No	DATE	REVISION				

DRAWING No.
FD-12-01
DATE: 06-12-13
SCALE: NTS


SHEET 1 OF 18

PRODUCT RENEWED
as complying with the Florida
Building Code
Acceptance No. 13-0418.02
Expiration Date 05/02/2017
By *[Signature]*
Miami Dade Product Control


[Signature]
7-1-13
FRANCISCO HERNANDEZ
FL. PE # 51393

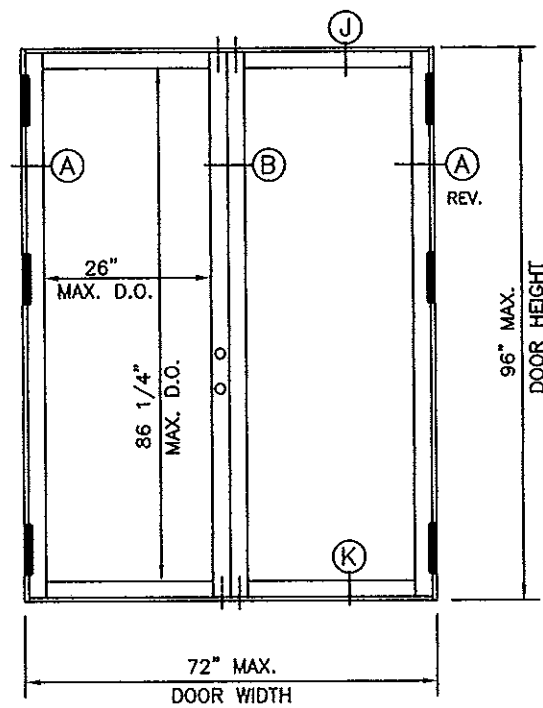


DOUBLE DOOR

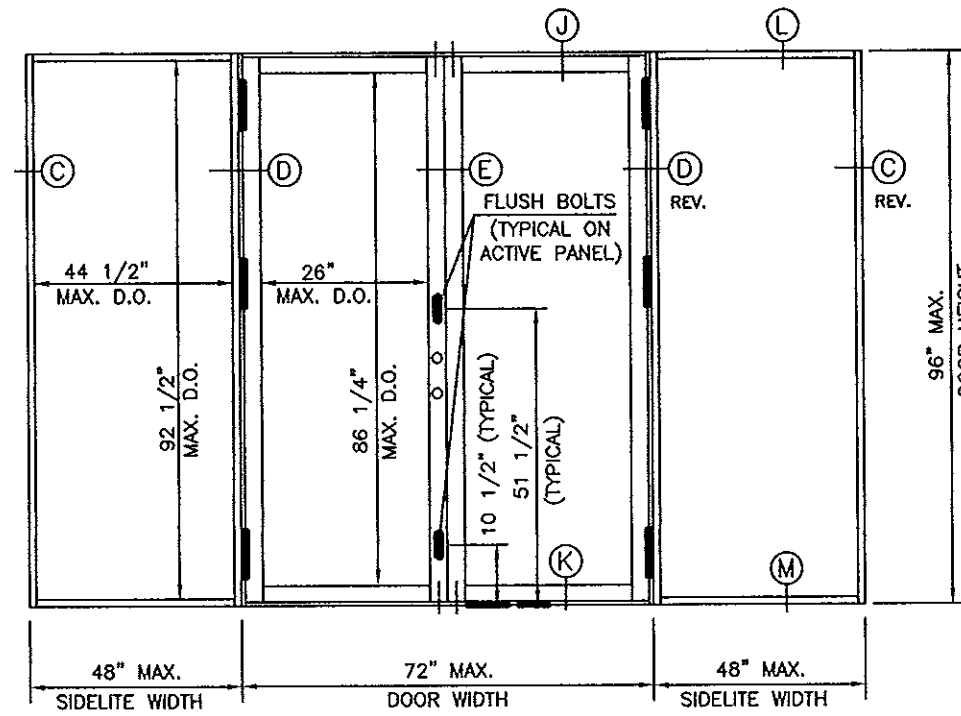


DOUBLE DOOR W/SIDELITES

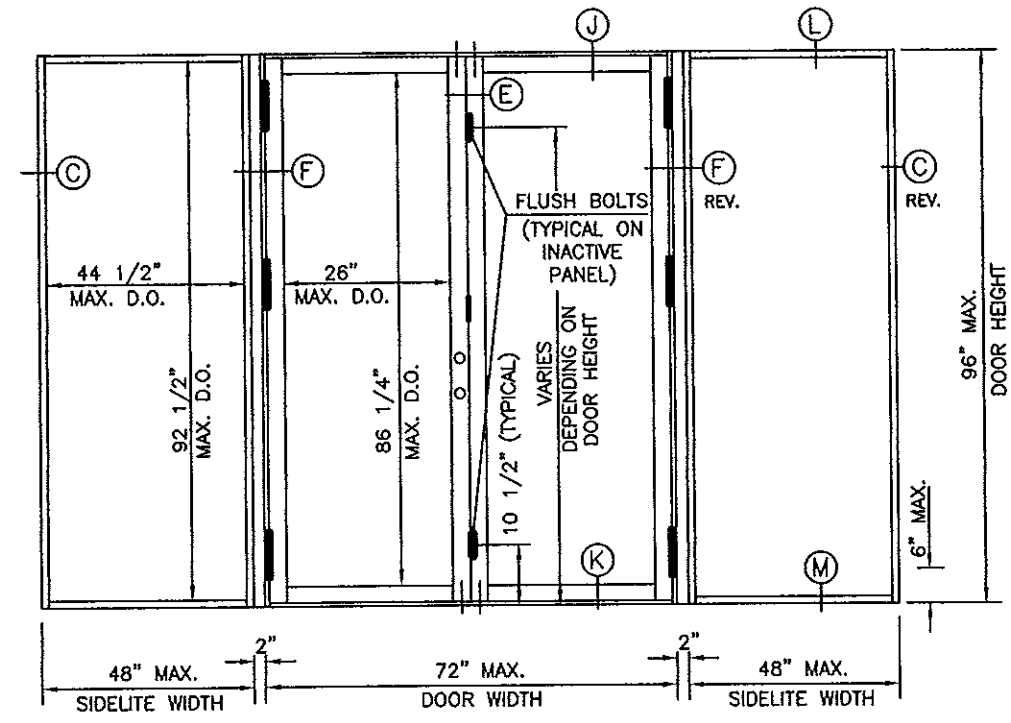


DOUBLE DOOR W/UNCLIPPED MULLIONS & SIDELITES

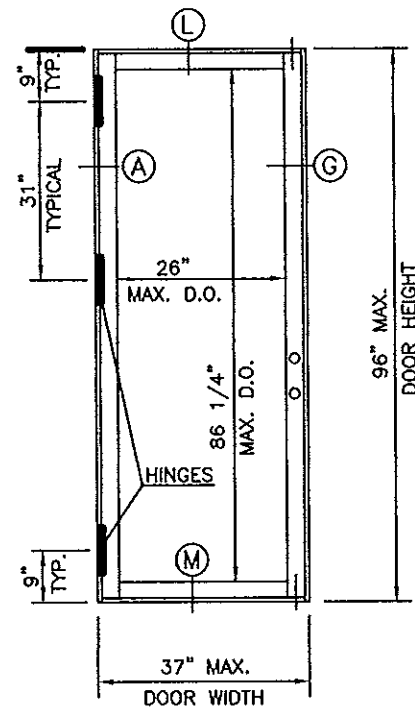

SINGLE DOOR

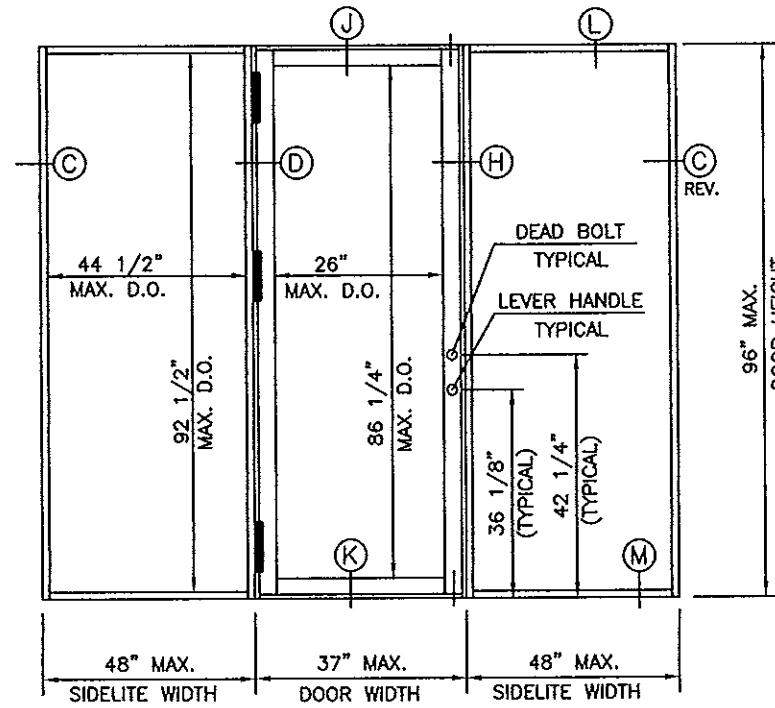

SINGLE DOOR W/SIDELITES

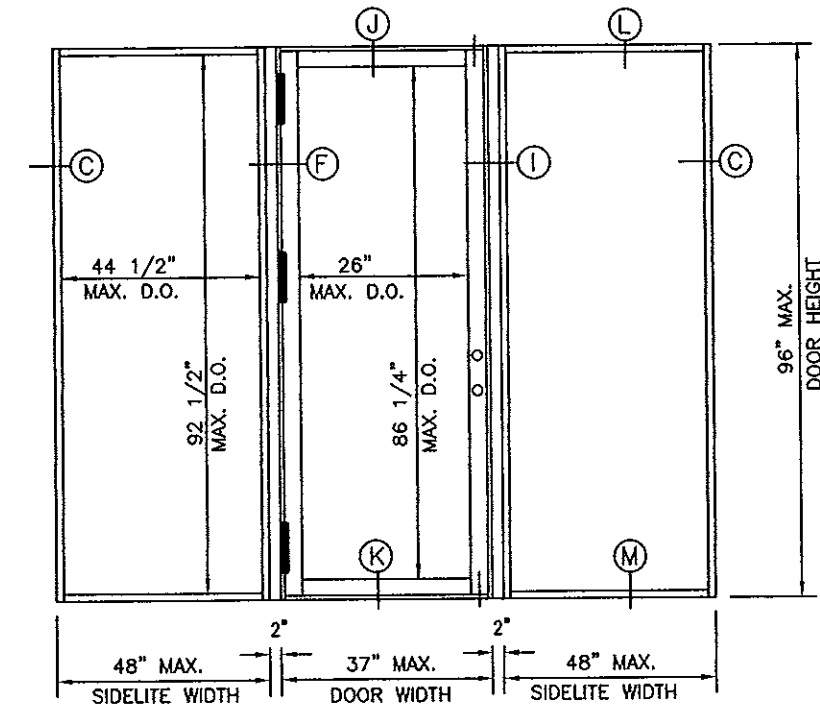


SINGLE DOOR W/ UNCLIPPED MULLIONS & SIDELITES

ELEVATIONS

**THIS PRODUCT IS NOT IMPACT RESISTANT
MIAMI-DADE IMPACT RESISTANT SHUTTERS ARE REQUIRED**

PRODUCT RENEWED
as complying with the Florida
Building Code
Acceptance No. 13-0418.02
Expiration Date 05/02/2017
By Francisco Hernandez
Miami Dade Product Control

FRANCISCO HERNANDEZ
FL. PE # 51393

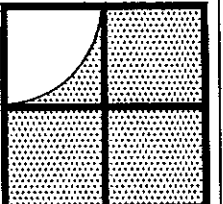


Sunshine Windows
Manufacturing, Inc.
1745 W. 33rd Place
Hialeah, Florida 33012
Ph: (305)364-9952
Fax:(305)828-5118


**SERIES 2001 8'0" OUTSWING
ALUMINUM FRENCH DOOR
WITH SIDELITES - N.J.**

No.	DATE	REVISION


DRAWING No.
FD-12-01
DATE: 06-12-13
SCALE: NTS
SHEET 2 OF 18

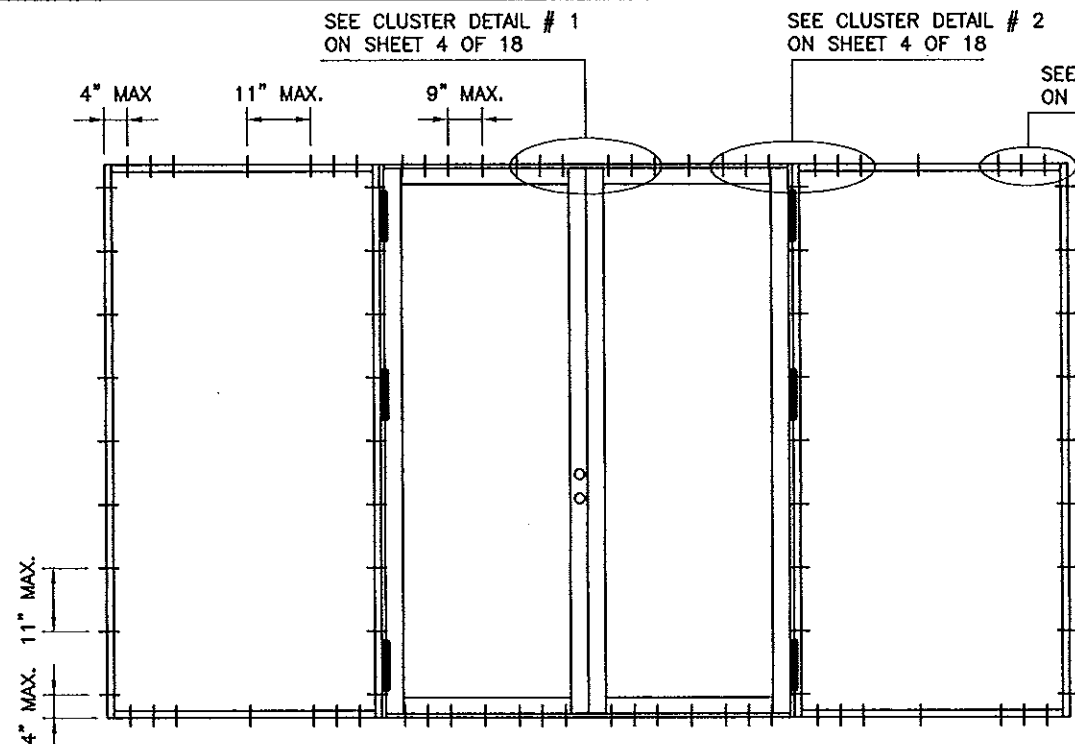


DOOR WITH CLUTERS OF 6 ANCHORS AND BACK TO BACK SIDELITES
SEE DESIGN PRESSURE CHARTS #1 AND # 2 ON SHEET 5 OF 18

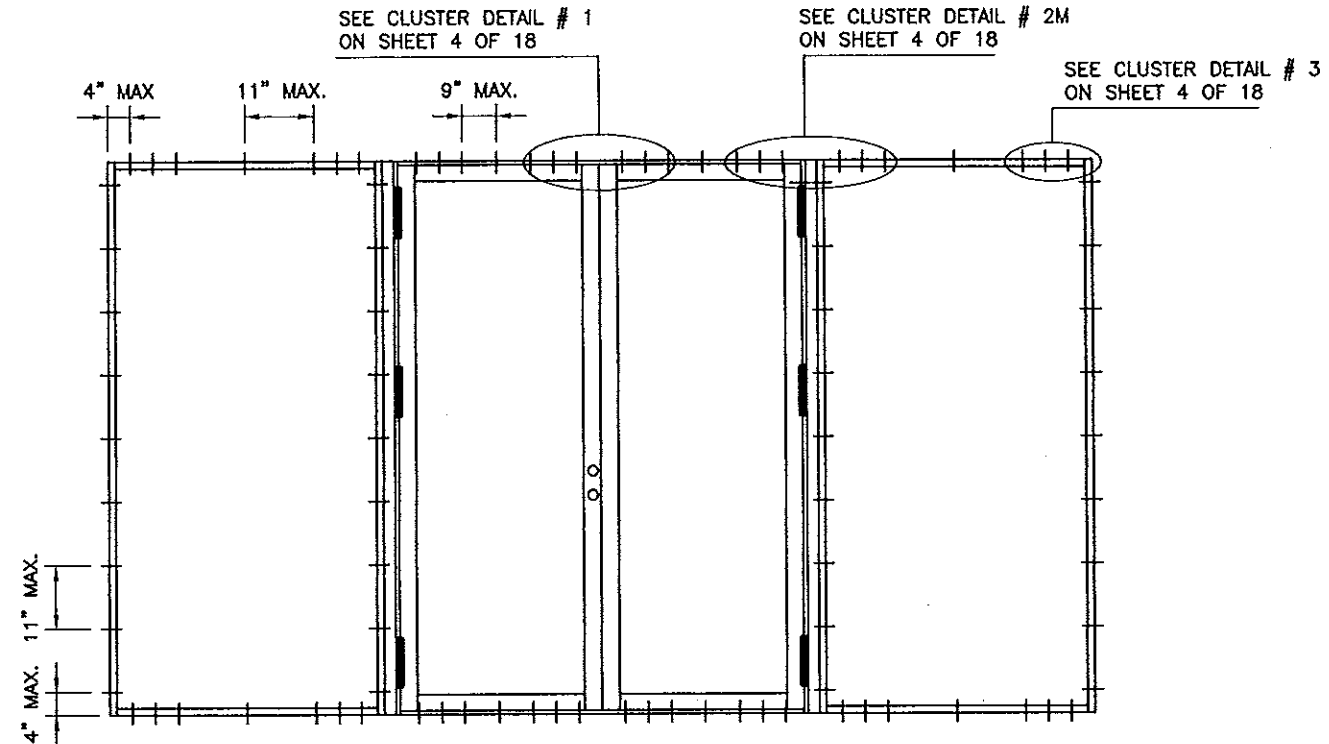

DOOR WITH CLUTERS OF 6 ANCHORS AND SIDELITES WITH UNCLIPPED MULLIONS
SEE DESIGN PRESSURE CHARTS #1 AND # 2 ON SHEET 5 OF 18

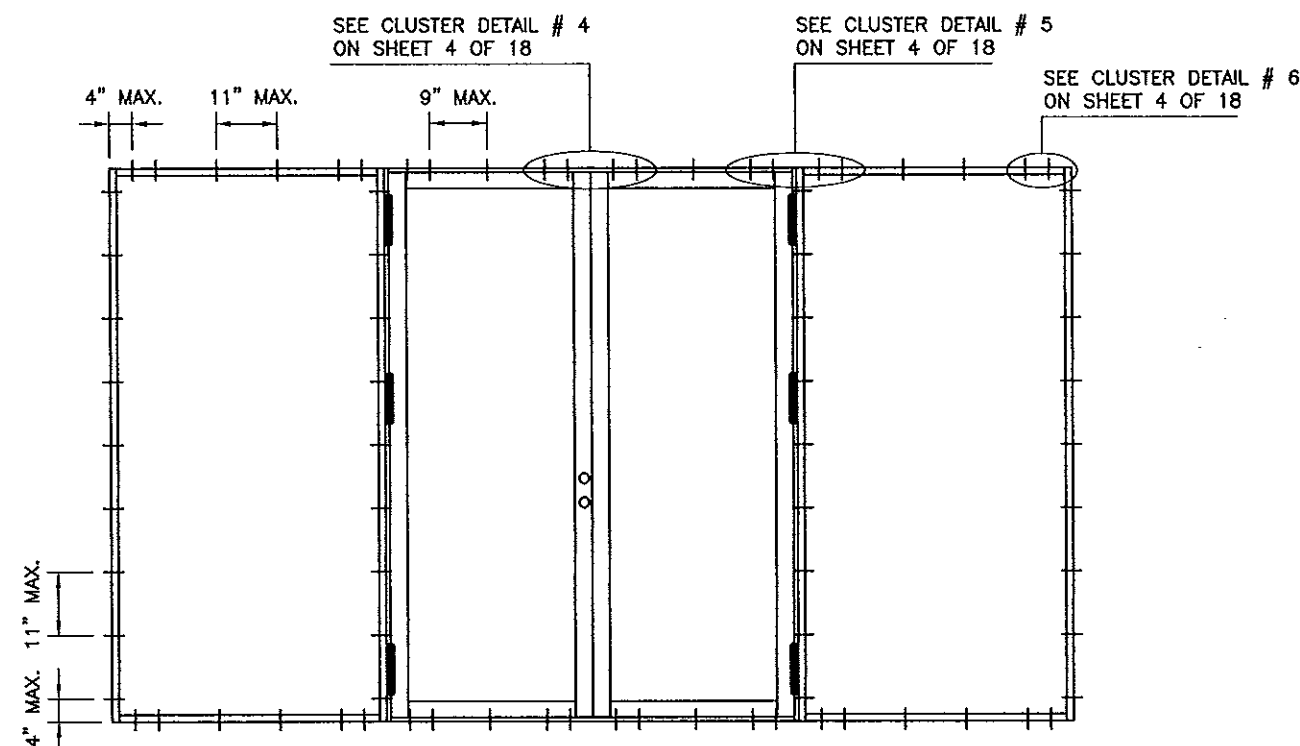

DOOR WITH CLUTERS OF 4 ANCHORS AND BACK TO BACK SIDELITES
SEE DESIGN PRESSURE CHARTS #3 AND # 4 ON SHEET 6 OF 18

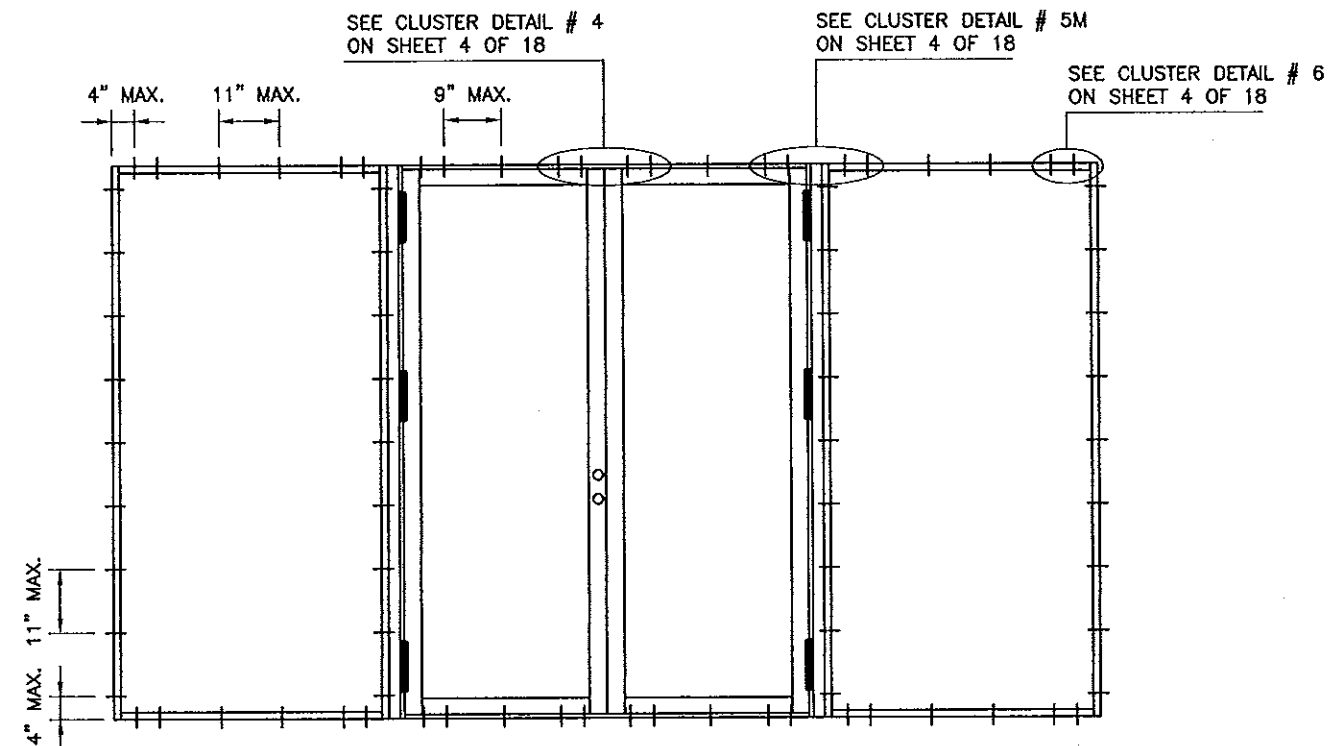

DOOR WITH CLUTERS OF 4 ANCHORS AND SIDELITES WITH UNCLIPPED MULLIONS
SEE DESIGN PRESSURE CHARTS #3 AND # 4 ON SHEET 6 OF 18


ANCHORS DISTRIBUTION

**THIS PRODUCT IS NOT IMPACT RESISTANT
MIAMI-DADE IMPACT RESISTANT SHUTTERS ARE REQUIRED**

PRODUCT RENEWED
as complying with the Florida
Building Code
Acceptance No. 13-0418.02
Expiration Date 05/02/2017
By Francisco Hernandez
Miami Dade Product Control

Francisco Hernandez
7-1-13

FRANCISCO HERNANDEZ
FL. PE # 51393

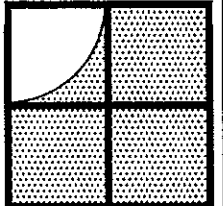


Sunshine Windows
Manufacturing, Inc.
1745 W. 33rd Place
Hialeah, Florida 33012
Ph: (305)364-9952
Fax: (305)828-5118


**SERIES 2001 8'0" OUTSWING
ALUMINUM FRENCH DOOR
WITH SIDELITES - N.I.**

No	DATE	REVISION


DRAWING No.
FD-12-01
DATE: 06-12-13
SCALE: NTS
SHEET 3 OF 18

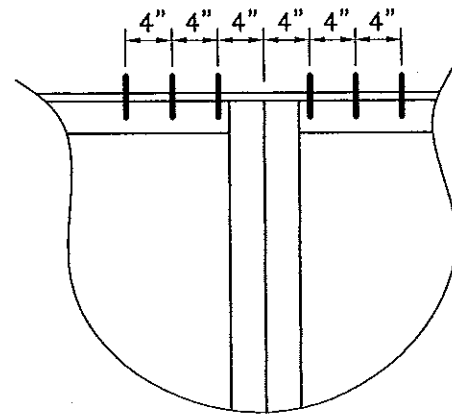


CLUSTER DETAIL # 1

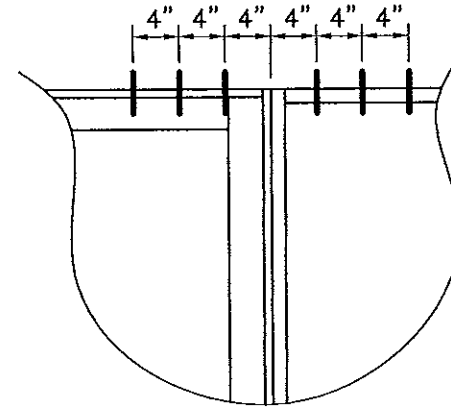


CLUSTER DETAIL # 2

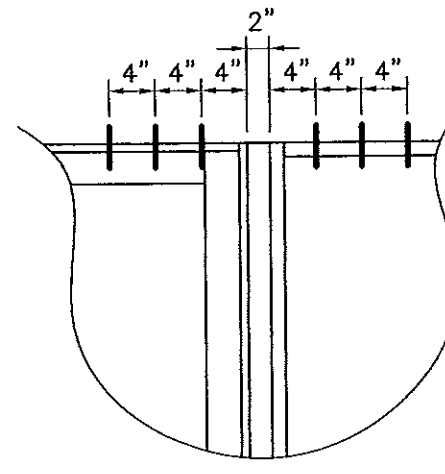


CLUSTER DETAIL # 2M

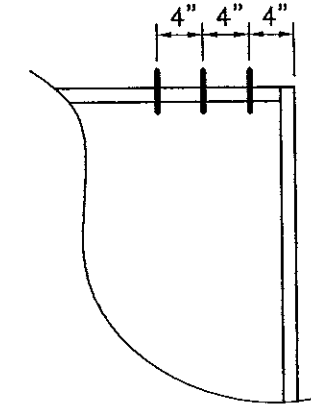


CLUSTER DETAIL # 3

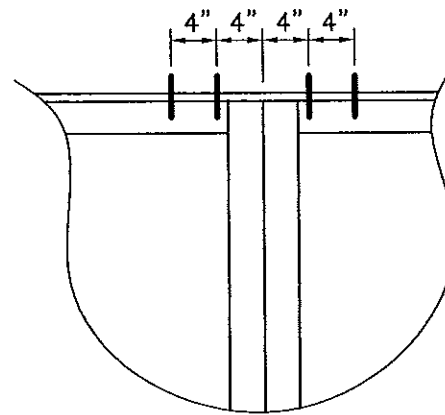


CLUSTER DETAIL # 4

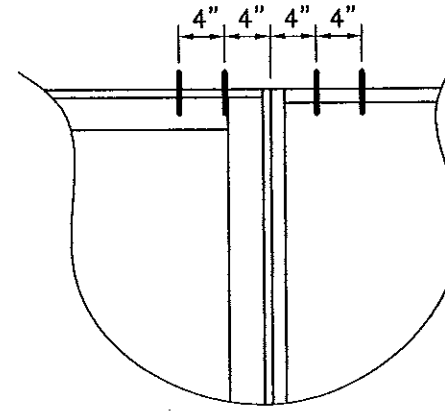

CLUSTER DETAIL # 5

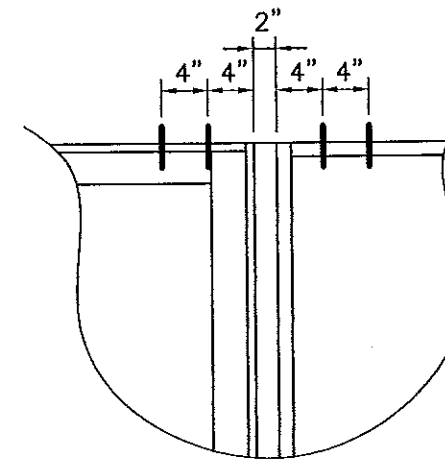

CLUSTER DETAIL # 5M

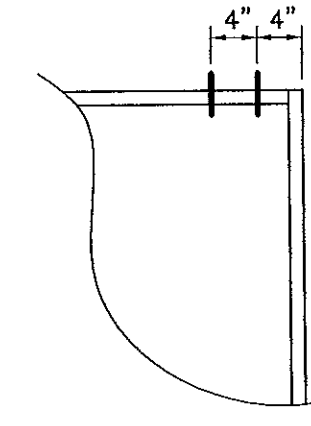

CLUSTER DETAIL # 6


CLUSTER DETAILS

PRODUCT RENEWED
as complying with the Florida
Building Code
Acceptance No. 13-0418.02
Expiration Date 05/02/2014
By *[Signature]*
Miami Dade Product Control

[Signature]

7-1-13

FRANCISCO HERNANDEZ
FL. PE # 51393

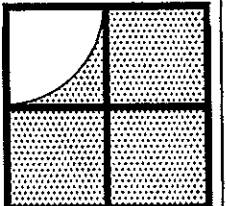

Sunshine Windows
Manufacturing, Inc.
1745 W. 33rd Place
Hialeah, Florida 33012
Ph: (305)364-9952
Fax: (305)828-5118

SERIES 2001 8'0" OUTSWING
ALUMINUM FRENCH DOOR
WITH SIDELITES - N.J.

REVISION	DATE	No.

DRAWING No.
FD-12-01
DATE: 06-12-13
SCALE: NTS
SHEET 4 OF 18

DESIGN PRESSURE CHART # 1						
DESIGN PRESSURES FOR 6 - 5/16" DIA. ULTRACON ANCHOR CLUSTERS INSTALLED IN CONCRETE AT THE TOP AND BOTTOM OF SIDELITE/DOOR INTERIOR MULLIONS AND DOOR ASTRAGAL.						
DOOR LEAF WIDTH (NOMINAL)	DOOR AND SIDELITE HEIGHT (NOMINAL)	WITHOUT SIDELITES		MAXIMUM SIDELITE WIDTH WHEN SIDELITES ARE USED AT THE SIDES OF THE DOOR	WITH SIDELITES	
		POS.	NEG.		POS.	NEG.
3'-0"	8'-0"	80.00	90.00	48"	80.00	90.00
				42"	80.00	90.00
				37"	80.00	90.00
				30"	80.00	90.00
				24"	80.00	90.00
				18"	80.00	90.00
2'-6" SEE NOTE 1	8'-0"	80.00	104.00	48"	80.00	90.00
				42"	80.00	94.90
				37"	80.00	100.00
				30"	80.00	104.00
				24"	80.00	104.00
				18"	80.00	104.00
3'-0"	6'-8"	80.00	113.20	48"	80.00	110.00
				42"	80.00	110.00
				37"	80.00	110.00
				30"	80.00	110.00
				24"	80.00	110.00
				18"	80.00	110.00
2'-6" SEE NOTE 1	6'-8"	80.00	129.60	48"	80.00	110.00
				42"	80.00	110.00
				37"	80.00	110.00
				30"	80.00	110.00
				24"	80.00	110.00
				18"	80.00	110.00
				12"	80.00	110.00

DESIGN PRESSURE CHART # 2						
DESIGN PRESSURES FOR 6 - 5/16" DIA. ULTRACON ANCHOR CLUSTERS INSTALLED IN WOOD OR 6 - 1/4" DIA. HILTI QUICK FLEX INSTALLED IN STEEL AT THE TOP AND BOTTOM OF SIDELITE/DOOR INTERIOR MULLIONS AND DOOR ASTRAGAL.						
DOOR LEAF WIDTH (NOMINAL)	DOOR AND SIDELITE HEIGHT (NOMINAL)	WITHOUT SIDELITES		MAXIMUM SIDELITE WIDTH WHEN SIDELITES ARE USED AT THE SIDES OF THE DOOR	WITH SIDELITES	
		POS.	NEG.		POS.	NEG.
3'-0"	8'-0"	80.00	90.00	48"	50.20	50.20
				42"	52.80	52.80
				37"	55.40	55.40
				30"	56.00	56.00
				24"	56.00	56.00
				18"	56.00	56.00
2'-6" SEE NOTE 1	8'-0"	80.00	104.00	48"	53.40	53.40
				42"	56.40	56.40
				37"	59.40	59.40
				30"	64.70	64.70
				24"	64.70	64.70
				18"	64.70	64.70
3'-0"	6'-8"	80.00	113.20	48"	63.90	63.90
				42"	66.80	66.80
				37"	69.80	69.80
				30"	70.50	70.50
				24"	70.50	70.50
				18"	70.50	70.50
2'-6" SEE NOTE 1	6'-8"	80.00	129.60	48"	67.80	67.80
				42"	71.00	71.00
				37"	74.40	74.40
				30"	80.00	80.60
				24"	80.00	80.60
				18"	80.00	80.60
				12"	80.00	80.60

PRODUCT RENEWED
as complying with the Florida
Building Code
Acceptance No. 13-0418.02
Expiration Date 05/02/2017
By Francisco Hernandez
Miami Dade Product Control

NOTE 1
DOORS REQUIRING FULL USER
PASSAGE SHALL COMPLY WITH
THE REQUIREMENTS OF THE
NOTE NO. 9 OF THE SHEET 01
OF 18.

Francisco Hernandez
7-1-13
FL. PE # 51393

Sunshine Windows
Manufacturing, Inc.
1745 W. 33rd Place
Hialeah, Florida 33012
Ph: (305)364-9952
Fax:(305)828-5118

SERIES 2001 8'0" OUTSWING
ALUMINUM FRENCH DOOR
WITH SIDELITES - N.I.

REVISION		DATE	
No.			
DRAWING No. FD-12-01			
DATE: 06-12-13			
SCALE: NTS			
SHEET 5 OF 18			

DESIGN PRESSURE CHARTS # 1 AND # 2

DESIGN PRESSURE CHART # 3						
DESIGN PRESSURES FOR 4 - 5/16" DIA. ULTRACON ANCHOR CLUSTERS INSTALLED IN CONCRETE AT THE TOP AND BOTTOM OF SIDELITE/DOOR INTERIOR MULLIONS AND DOOR ASTRAGAL.						
DOOR LEAF WIDTH (NOMINAL)	DOOR AND SIDELITE HEIGHT (NOMINAL)	WITHOUT SIDELITES		MAXIMUM SIDELITE WIDTH WHEN SIDELITES ARE USED AT THE SIDES OF THE DOOR	WITH SIDELITES	
		POS.	NEG.		POS.	NEG.
3'-0"	8'-0"	80.00	90.00	48"	75.40	75.40
				42"	79.30	79.30
				37"	80.00	83.20
				30"	80.00	84.10
				24"	80.00	84.10
				18"	80.00	84.10
2'-6" SEE NOTE 1	8'-0"	80.00	104.00	48"	80.00	80.20
				42"	80.00	84.60
				37"	80.00	89.20
				30"	80.00	97.20
				24"	80.00	97.20
				18"	80.00	97.20
3'-0"	6'-8"	80.00	113.20	48"	80.00	96.00
				42"	80.00	100.30
				37"	80.00	104.80
				30"	80.00	105.80
				24"	80.00	105.80
				18"	80.00	105.80
2'-6" SEE NOTE 1	6'-8"	80.00	129.60	48"	80.00	101.80
				42"	80.00	106.70
				37"	80.00	110.00
				30"	80.00	110.00
				24"	80.00	110.00
				18"	80.00	110.00
				12"	80.00	110.00

DESIGN PRESSURE CHART # 4						
DESIGN PRESSURES FOR 4 - 5/16" DIA. ULTRACON ANCHOR CLUSTERS INSTALLED IN WOOD OR 4 - 1/4" DIA. HILTI QUICK FLEX INSTALLED IN STEEL AT THE TOP AND BOTTOM OF SIDELITE/DOOR INTERIOR MULLIONS AND DOOR ASTRAGAL.						
DOOR LEAF WIDTH (NOMINAL)	DOOR AND SIDELITE HEIGHT (NOMINAL)	WITHOUT SIDELITES		MAXIMUM SIDELITE WIDTH WHEN SIDELITES ARE USED AT THE SIDES OF THE DOOR	WITH SIDELITES	
		POS.	NEG.		POS.	NEG.
3'-0"	8'-0"	80.00	90.00	48"	33.50	33.50
				42"	35.20	35.20
				37"	36.90	36.90
				30"	37.30	37.30
				24"	37.30	37.30
				18"	37.30	37.30
2'-6" SEE NOTE 1	8'-0"	80.00	104.00	48"	35.60	35.60
				42"	37.60	37.60
				37"	39.60	39.60
				30"	43.10	43.10
				24"	43.10	43.10
				18"	43.10	43.10
3'-0"	6'-8"	80.00	113.20	48"	42.60	42.60
				42"	44.50	44.50
				37"	46.50	46.50
				30"	47.00	47.00
				24"	47.00	47.00
				18"	47.00	47.00
2'-6" SEE NOTE 1	6'-8"	80.00	129.60	48"	45.20	45.20
				42"	47.30	47.30
				37"	49.60	49.60
				30"	53.80	53.80
				24"	53.80	53.80
				18"	53.80	53.80
				12"	53.80	53.80

PRODUCT RENEWED
as complying with the Florida
Building Code
Acceptance No. 13-0418.02
Expiration Date 05/02/2017
By Francisco Hernandez
Miami Dade Product Control

NOTE 1
DOORS REQUIRING FULL USER
PASSAGE SHALL COMPLY WITH
THE REQUIREMENTS OF THE
NOTE NO. 9 OF THE SHEET 01
OF 18.

Francisco Hernandez
7-1-13
FRANCISCO HERNANDEZ
FL. PE # 51393



Sunshine Windows
Manufacturing, Inc.
1745 W. 33rd Place
Hialeah, Florida 33012
Ph: (305)364-9952
Fax:(305)828-5118

SERIES 2001 8'0" OUTSWING
ALUMINUM FRENCH DOOR
WITH SIDELITES - N.I.

No	DATE	REVISION			
		1	2	3	4

DRAWING No.
FD-12-01
DATE: 06-12-13
SCALE: NTS
SHEET 6 OF 18


DESIGN PRESSURE CHARTS # 3 AND # 4

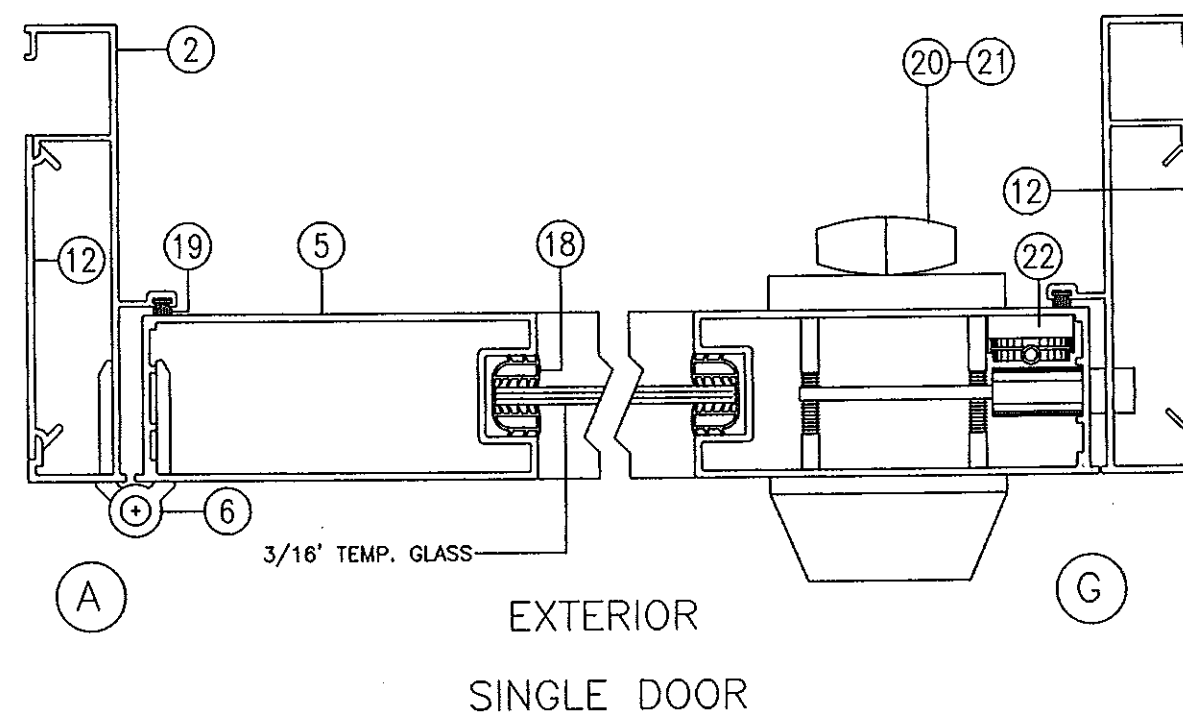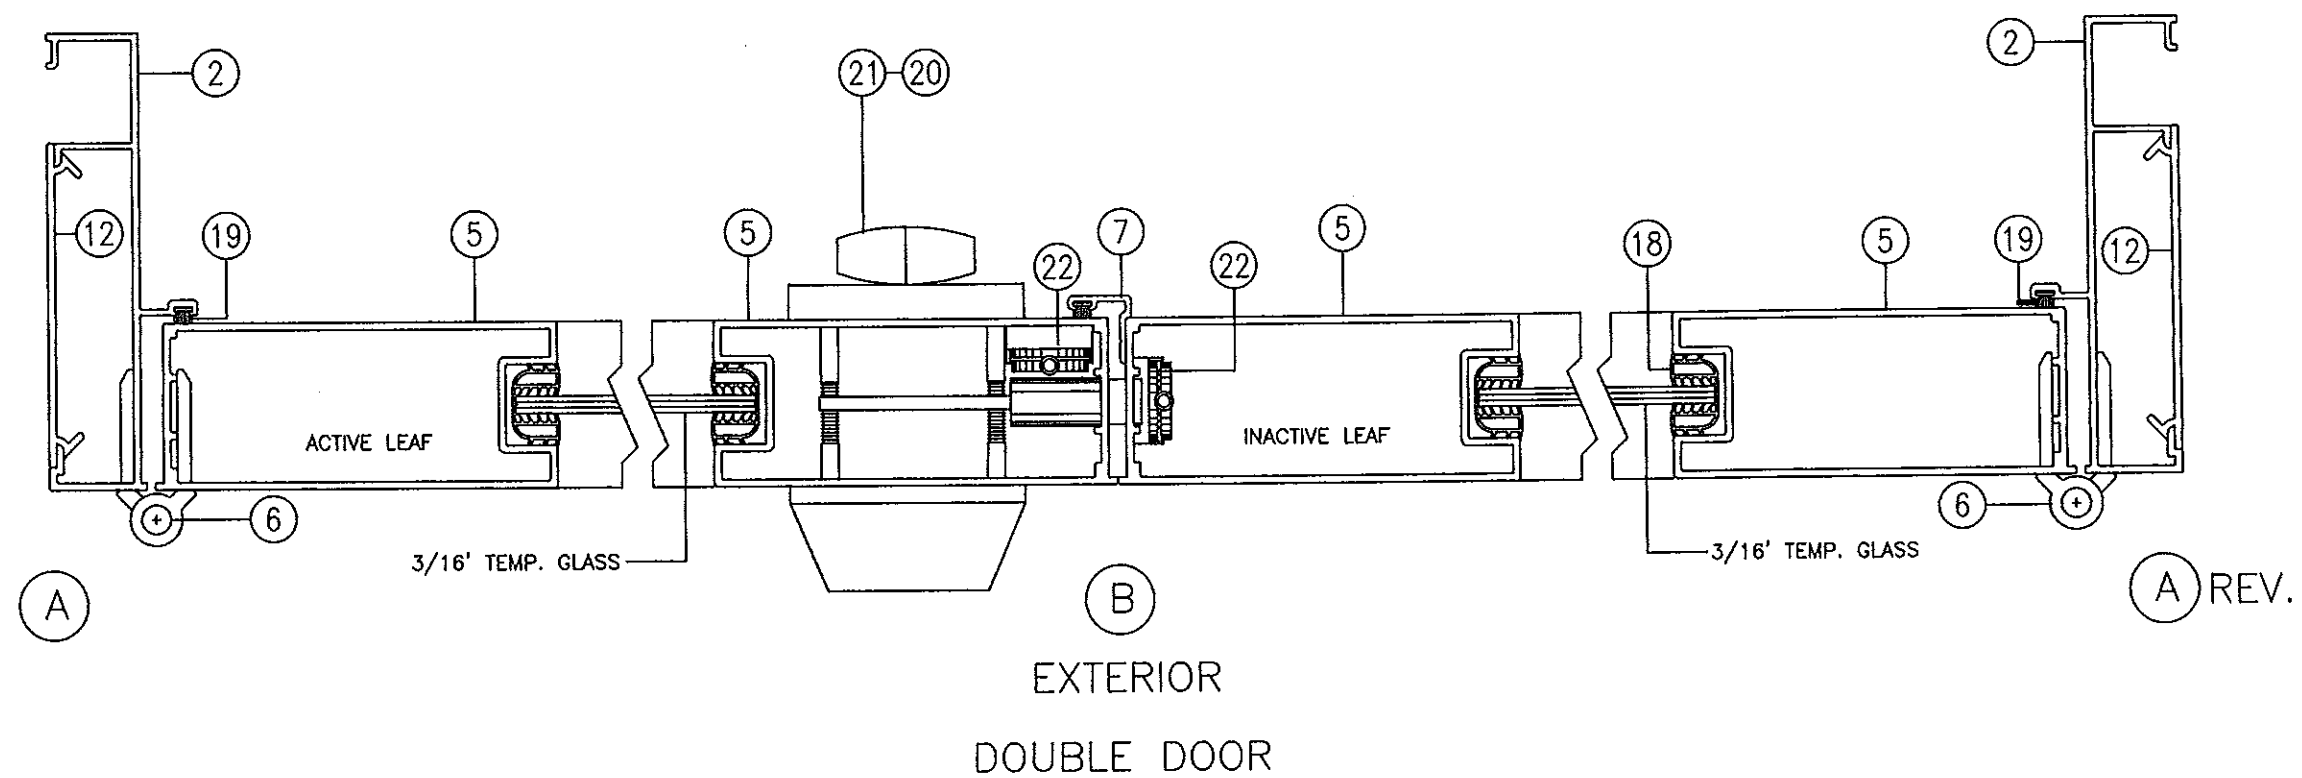

HORIZONTAL SECTIONS

PRODUCT RENEWED
as complying with the Florida
Building Code
Acceptance No. 13-0418.02
Expiration Date 05/02/2017
By [Signature]
Miami Dade Product Control

7-1-13
FRANCISCO HERNANDEZ
FL. PE # 51393

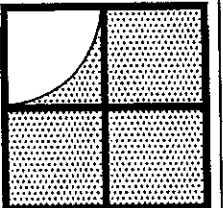


**Sunshine Windows
Manufacturing, Inc.**
1745 W. 33rd Place
Hialeah, Florida 33012
Ph: (305)364-9952
Fax:(305)828-5118

**SERIES 2001 8'0" OUTSWING
ALUMINUM FRENCH DOOR
WITH SIDELITES - N.I.**

No	DATE	REVISION


DRAWING No.
FD-12-01
DATE: <u>06-12-13</u>
SCALE: <u>1/2"=1"</u>
SHEET 7 OF 18

DRAWING No.
FD-12-01
DATE: 06-12-13
SCALE: 1/2"=1"
SHEET 7 OF 18

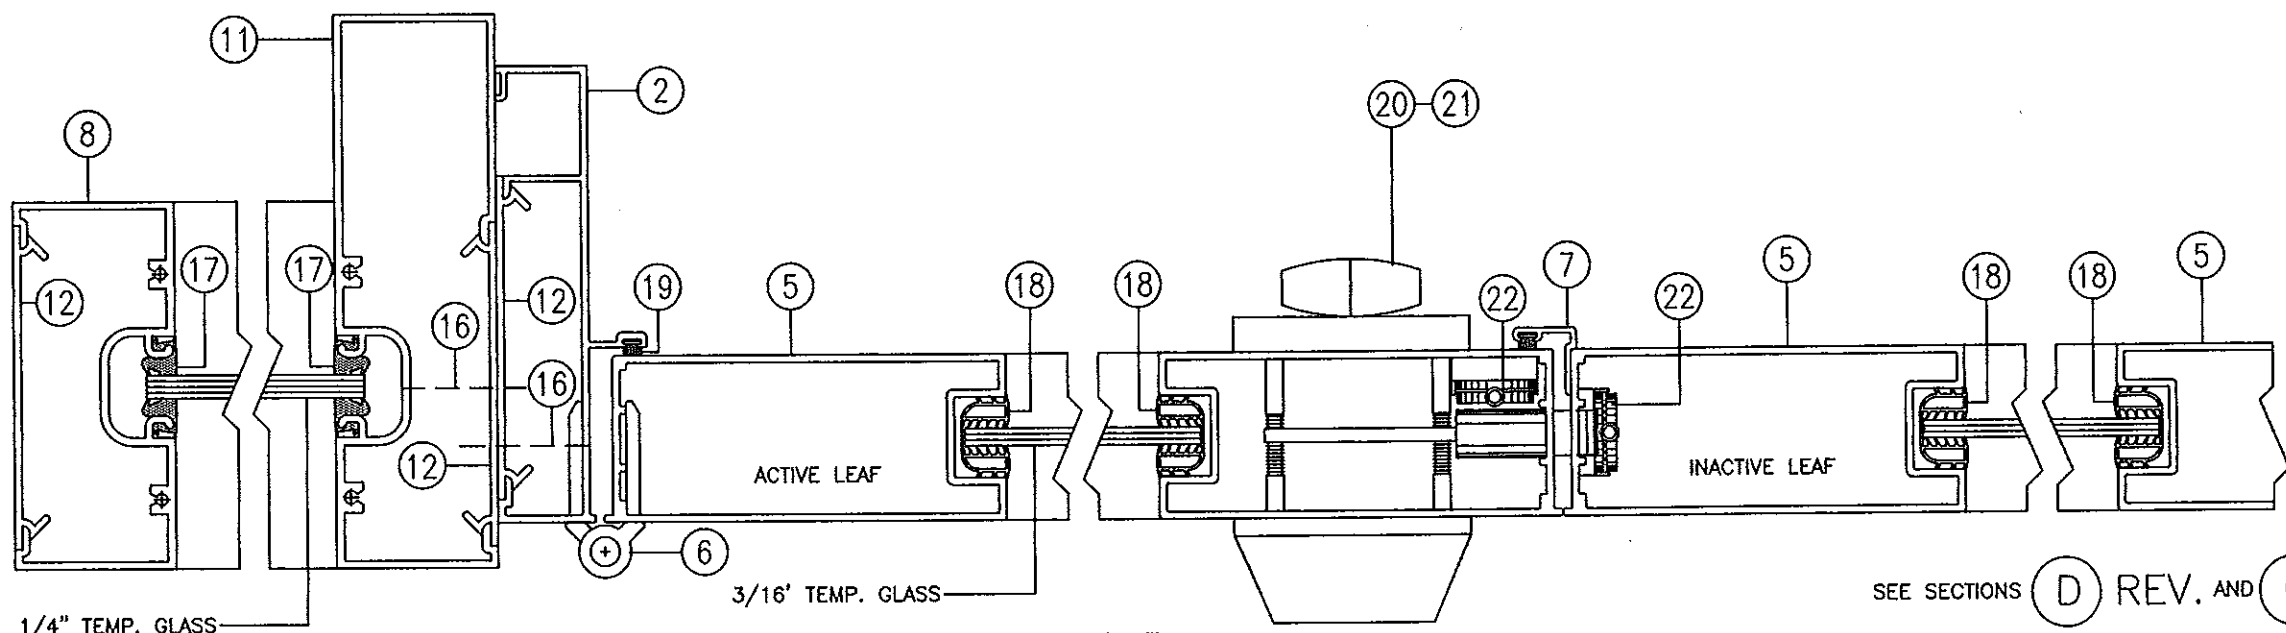

EXTERIOR
DOUBLE DOOR
WITH BACK TO BACK SIDELITES

SEE SECTIONS (D) REV. AND (C) REV.
ON SHEET 10 OF 18

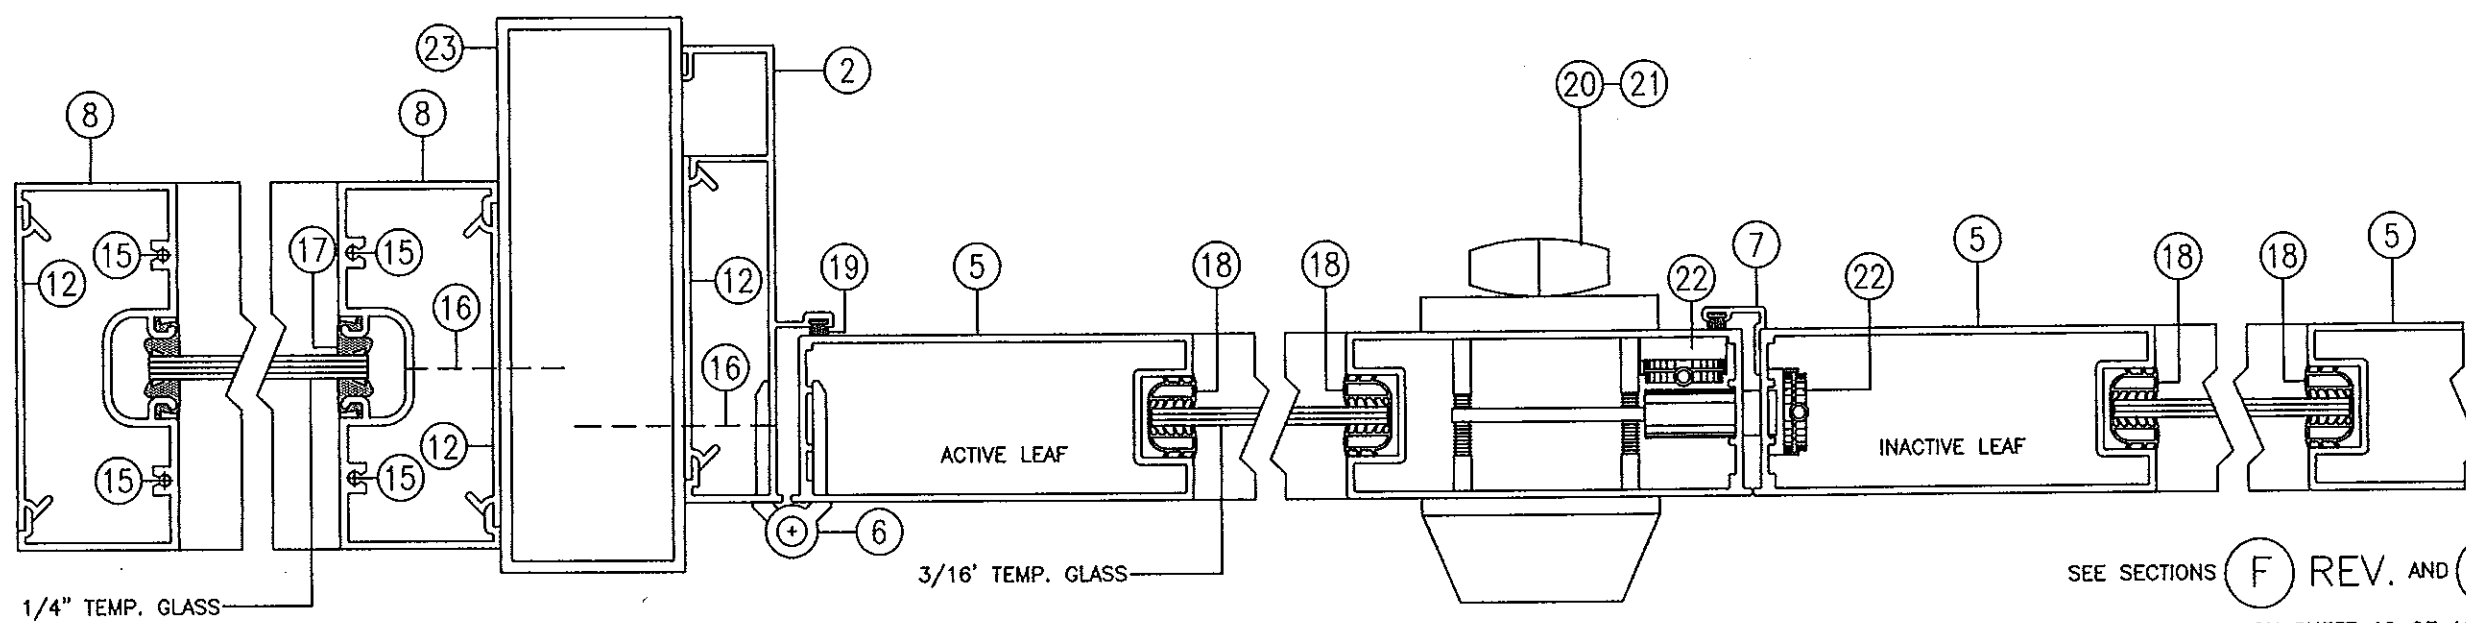


EXTERIOR
DOUBLE DOOR
WITH TUBE AND SIDELITES

SEE SECTIONS (F) REV. AND (C) REV.
ON SHEET 10 OF 18

HORIZONTAL SECTIONS

PRODUCT RENEWED
as complying with the Florida
Building Code
Acceptance No. 13-0418.02
Expiration Date 05/02/2017
By Francisco Hernandez
Miami Dade Product Control

Francisco Hernandez
7-1-13
FRANCISCO HERNANDEZ
FL. PE # 51393

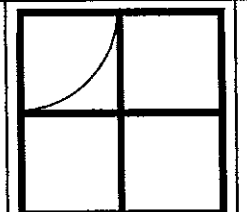

Sunshine Windows
Manufacturing, Inc.
1745 W. 33rd Place
Hialeah, Florida 33012
Ph: (305)364-9952
Fax: (305)828-5118


SERIES 2001 8'0" OUTSWING
ALUMINUM FRENCH DOOR
WITH SIDELITES - N.I.

No	DATE

DRAWING No.
FD-12-01
DATE: 06-12-13
SCALE: 1/2"=1"
SHEET 8 OF 18



**SERIES 2001 8'0" OUTSWING
ALUMINUM FRENCH DOOR
WITH SIDELITES - N.I.**

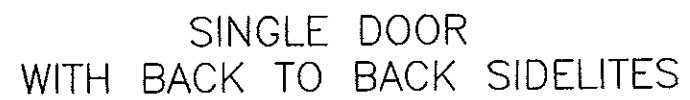

PRODUCT RENEWED
as complying with the Florida
Building Code
Acceptance No. 13-0418.02
Expiration Date 05/02/2017
By Karen [Signature]
Miami Dade Product Control

7-1-13
FRANCISCO HERNANDEZ
FL. PE # 51393


No	DATE	REVISION

DRAWING No.
FD-12-01


DATE: 06-12-13

SCALE: 1/2"=1"

SHEET 9 OF 18

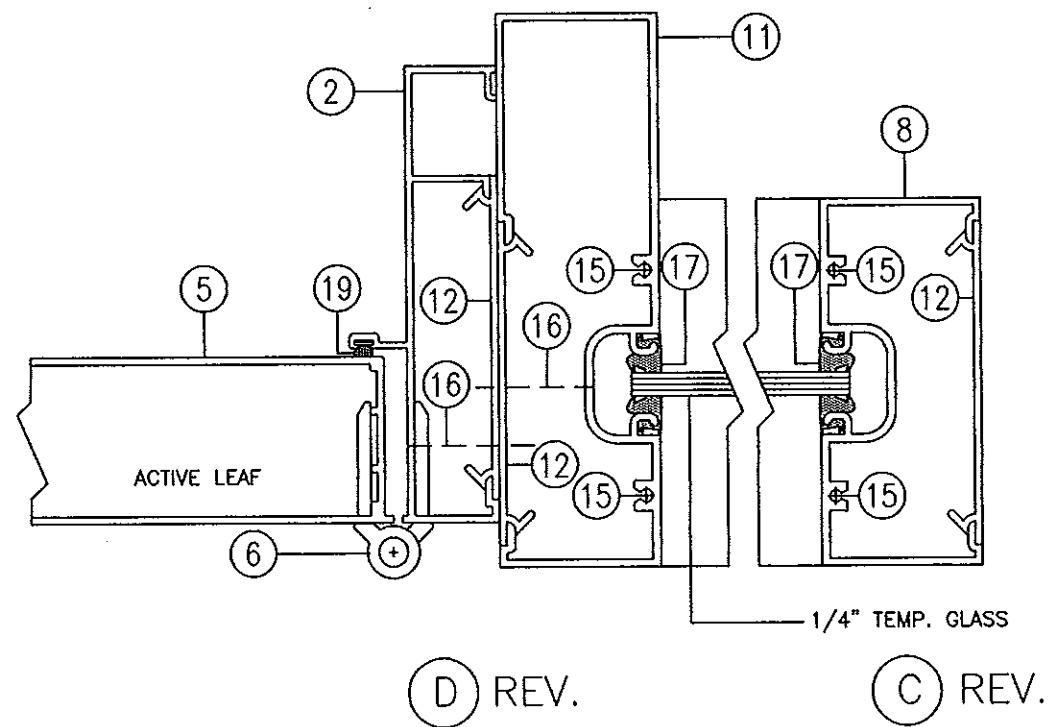


(C) REV.

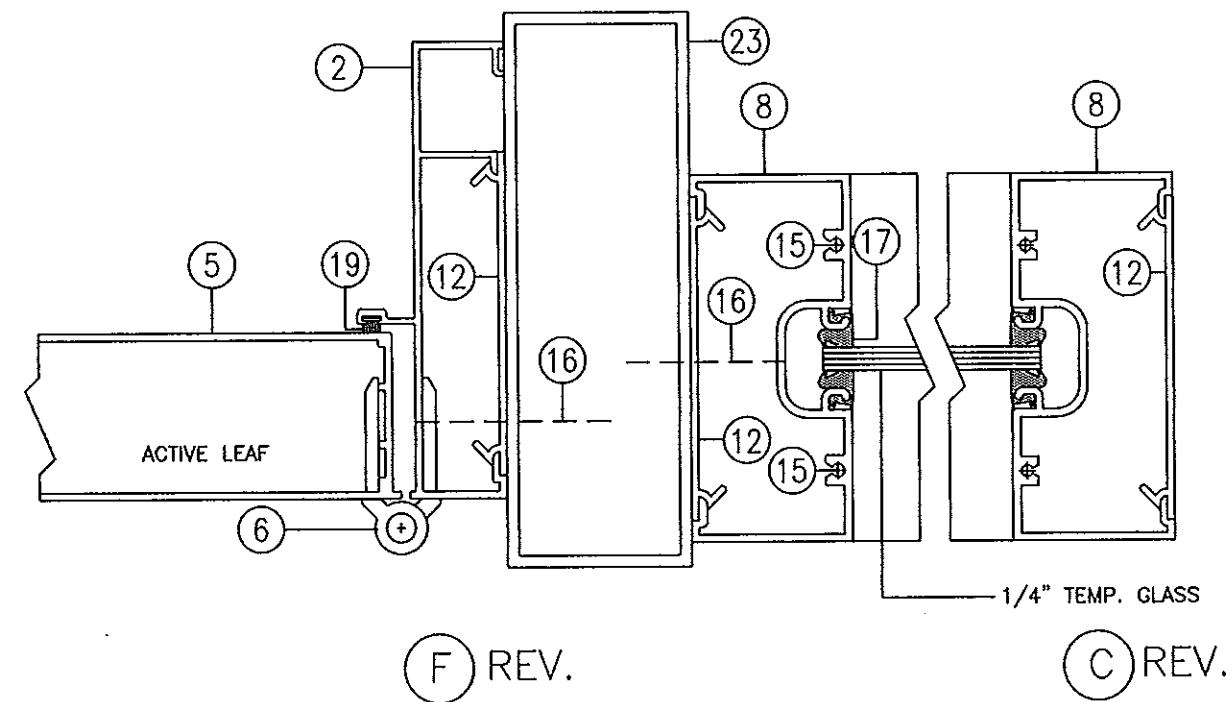


(C) REV.

HORIZONTAL SECTIONS

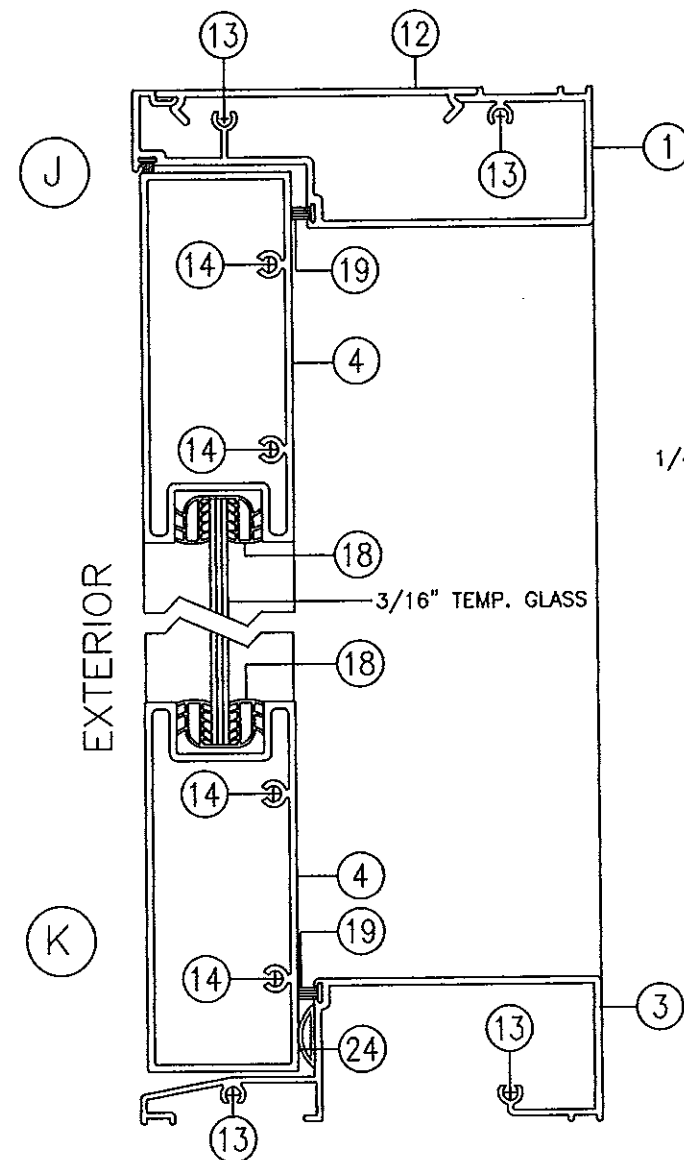


1/4" TEMP. GLASS

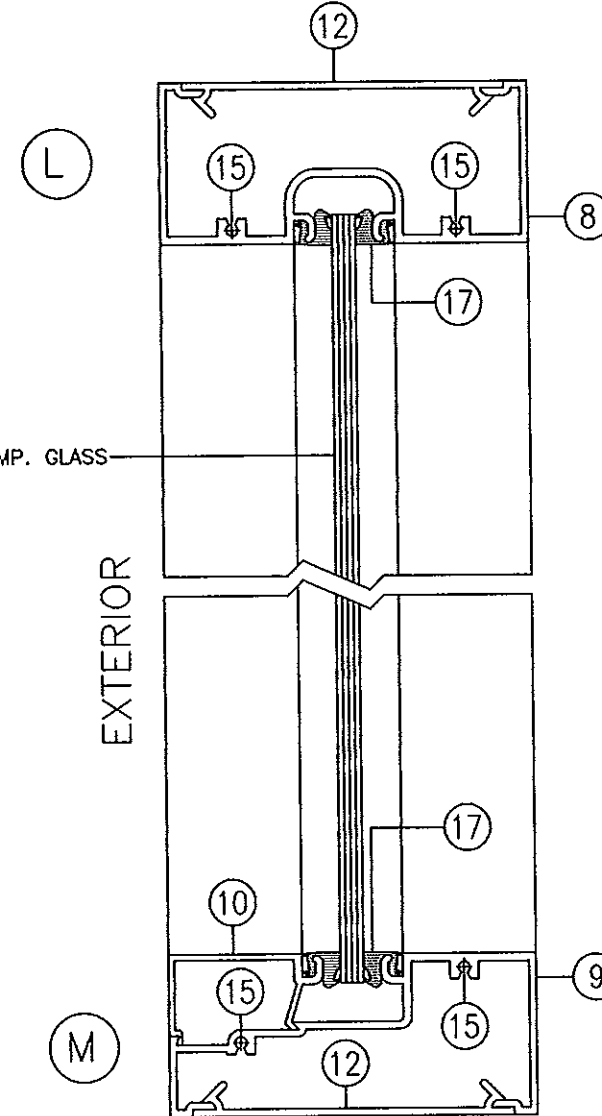

VERTICAL SECTIONS

PRODUCT RENEWED
as complying with the Florida
Building Code 13-0418.02
Acceptance No. 03/04/2017
Expiration Date
By Francisco Hernandez
Miami Dade Product Control


Francisco Hernandez
7-1-13
FRANCISCO HERNANDEZ
FL. PE # 51393

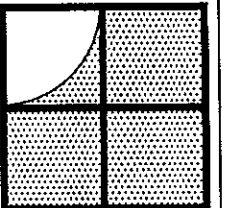


Sunshine Windows
Manufacturing, Inc.
1745 W. 33rd Place
Hialeah, Florida 33012
Ph: (305)364-9952
Fax: (305)828-5118

SERIES 2001 8'0" OUTSWING
ALUMINUM FRENCH DOOR
WITH SIDELITES - N.I.


DRAWING No.
FD-12-01
DATE: 06-12-13
SCALE: 1/2"=1"
SHEET 10 OF 18

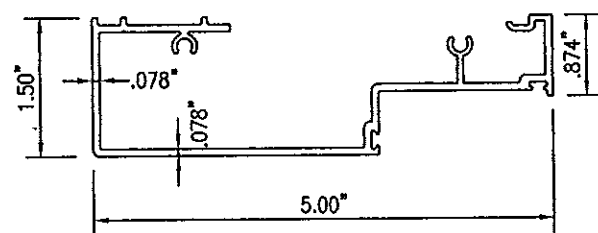


1
DOOR FRAME HEAD

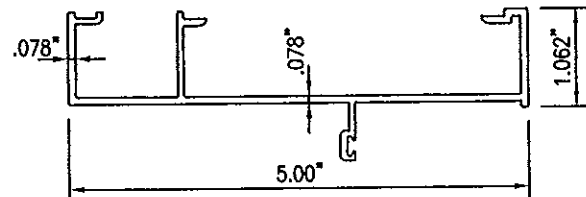


2
DOOR FRAME JAMB

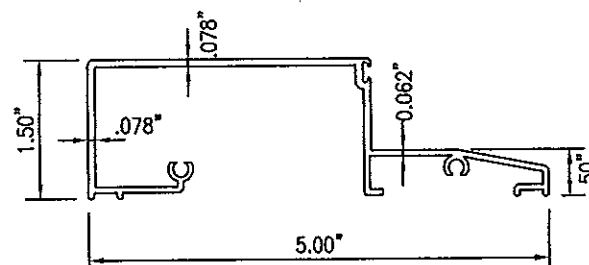


3
DOOR FRAME SILL

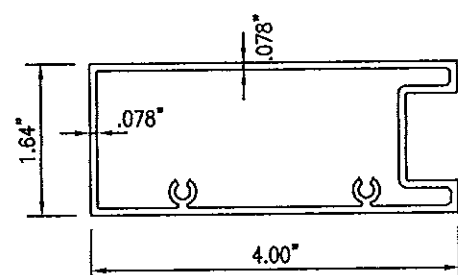


4
DOOR PANEL TOP & BOTTOM RAIL

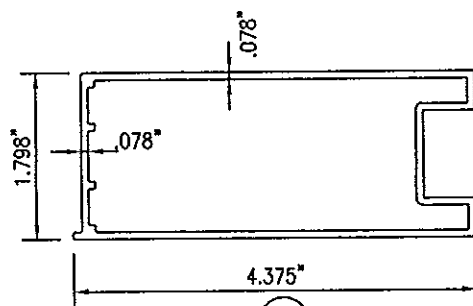


5
DOOR PANEL STILE

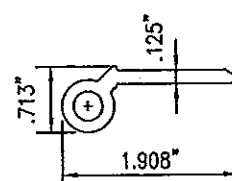


6
DOOR HINGE

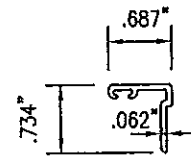


7
DOOR ADAPTER

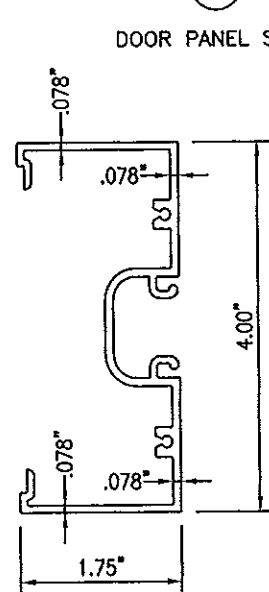


8
S.L. HEAD AND JAMB

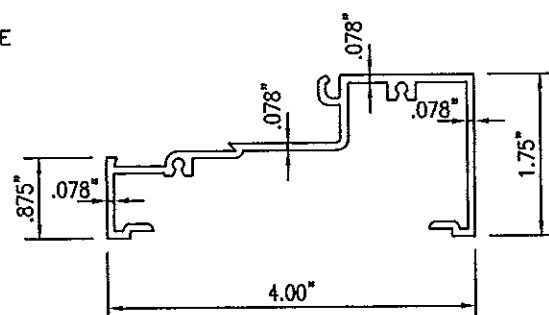


9
S.L. SILL

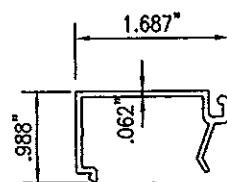


10
S.L. SILL STOP

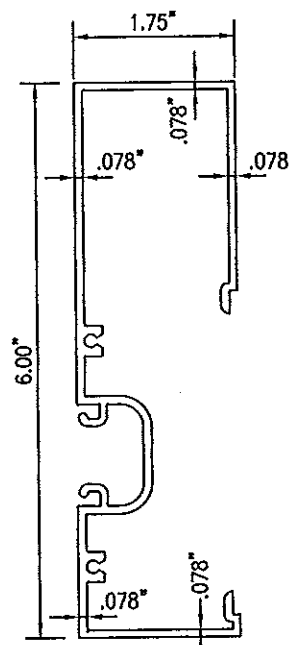


11
S.L. BACK TO BACK STILE
(UNCLIPPED)

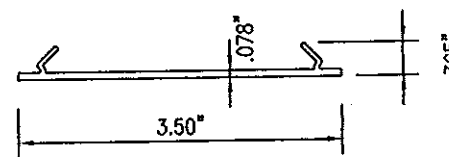


12
FLAT FILL COVER

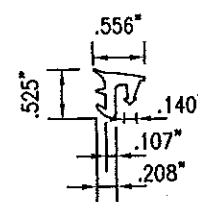

17
S.L. GLAZING GASKET

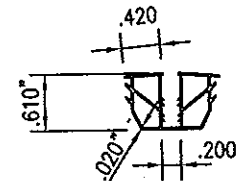

18
DOOR U GLAZING GASKET

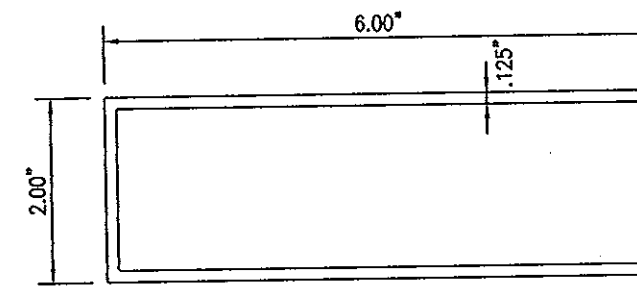


23
6\"/>

PRODUCT RENEWED
as complying with the Florida
Building Code
Acceptance No. 13-0418.02
Expiration Date 05/02/2017
By Francisco Hernandez
Miami Dade Product Control

7-1-13
FRANCISCO HERNANDEZ
FL PE # 51393

BILL OF MATERIAL				
QTY		PART DESCRIPTION		MATERIAL
1		DOOR FRAME HEAD		6063-T6
2		DOOR FRAME JAMB		6063-T6
1		DOOR FRAME SILL		6063-T6
AS REQ'D		DOOR PANEL TOP/BOTTOM RAIL		6063-T5
AS REQ'D		DOOR PANEL STILE		6063-T6
3/LEAVE		DOOR HINGE		6063-T5
AS REQ'D		DOOR ADAPTER		6063-T5
AS REQ'D		SIDELITE HEAD/JAMB		6063-T5
AS REQ'D		SIDELITE SILL		6063-T5
AS REQ'D		SIDELITE SILL STOP		6063-T5
AS REQ'D		SIDELITE BACK TO BACK STILE		6063-T6
AS-REQ'D		FLAT FILL COVER		6063-T5
AS REQ'D		# 10 X 1" SCREW		STEEL
AS-REQ'D		# 10 X 1 1/2" SCREW		STEEL
AS-REQ'D		# 8 X 1" SCREW		STEEL
AS-REQ'D		# 14 X 1 1/2"		SMS
AS-REQ'D		GLAZING GASKET-DUR = 70		FPVC
AS REQ'D		U GLAZING CHANEL-DUR = 70		FPVC
AS REQ'D		ULTRA FIN WEATHERSEAL		POLYPROPYLENE
1		LOCK (LATCH)		ZINC
1		LOCK (DEAD BOLT)		ZINC
2 PER LEAF		FLUSH BOLTS		ZINC/STEEL
AS REQ'D		6" X 2" X 1/8" ALUM. TUBE		6063-T5
AS REQ'D		"D" SECTION FOAM RUBBER SEAL		EPDM

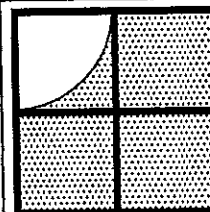

Sunshine Windows
Manufacturing, Inc.
1745 W. 33rd Place
Hialeah, Florida 33012
Ph: (305)364-9952
Fax: (305)828-5118


SERIES 2001 8'0\"/>

No	DATE	REVISION


DRAWING No.
FD-12-01
DATE: 06-12-13
SCALE: 1/2\"/>

SHEET 11 OF 18

1/4" ULTRACON WITH 1 1/4" MIN. EMBEDMENT INTO CONCRETE / MASONRY.
FOR MAX. ANCHOR SPACING SEE ELEVATIONS ON SHEET 1 OF 14.
FOR NUMBER OF ANCHORS REFER TO DESIGN PRESSURES AND ANCHORS DISTRIBUTION CHART ON SHEET 2 OF 14.

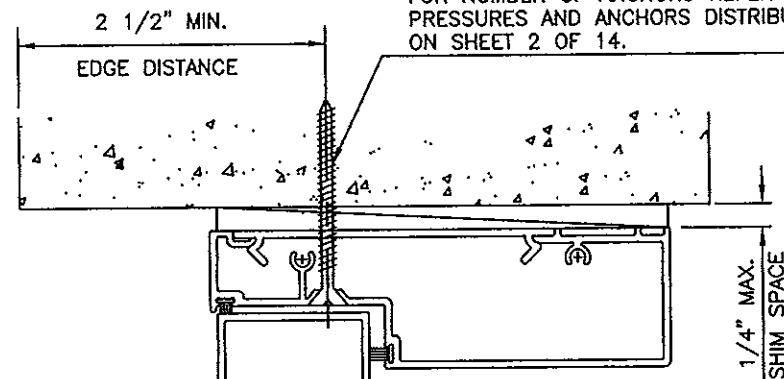


DOOR FRAME HEAD ATTACHMENT TO CONCRETE / MASONRY

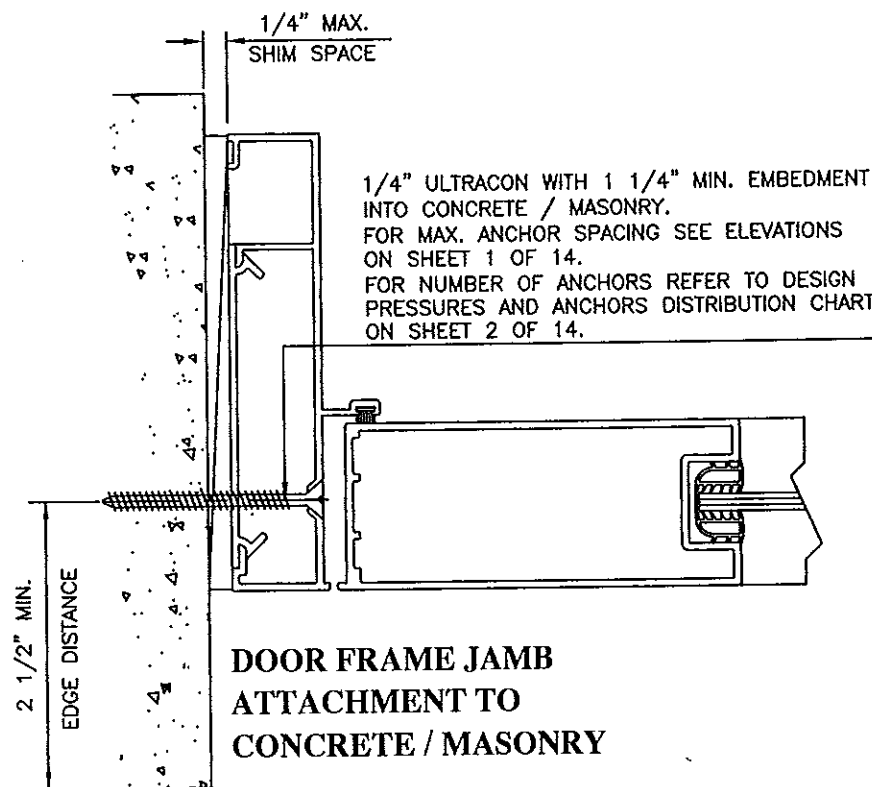


DOOR FRAME JAMB ATTACHMENT TO CONCRETE / MASONRY

DOOR FRAME SILL ATTACHMENT TO CONCRETE FLOOR SLAB

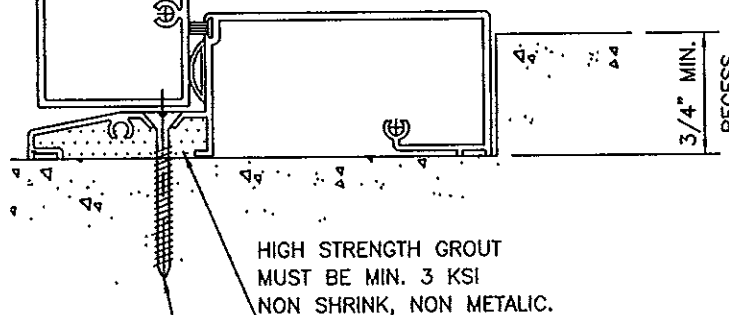


HIGH STRENGTH GROUT MUST BE MIN. 3 KSI NON SHRINK, NON METALIC.

1/4" ULTRACON WITH 1 1/4" MIN. EMBEDMENT INTO CONCRETE / MASONRY.
FOR MAX. ANCHOR SPACING SEE ELEVATIONS ON SHEET 1 OF 14.
FOR NUMBER OF ANCHORS REFER TO DESIGN PRESSURES AND ANCHORS DISTRIBUTION CHART ON SHEET 2 OF 14.

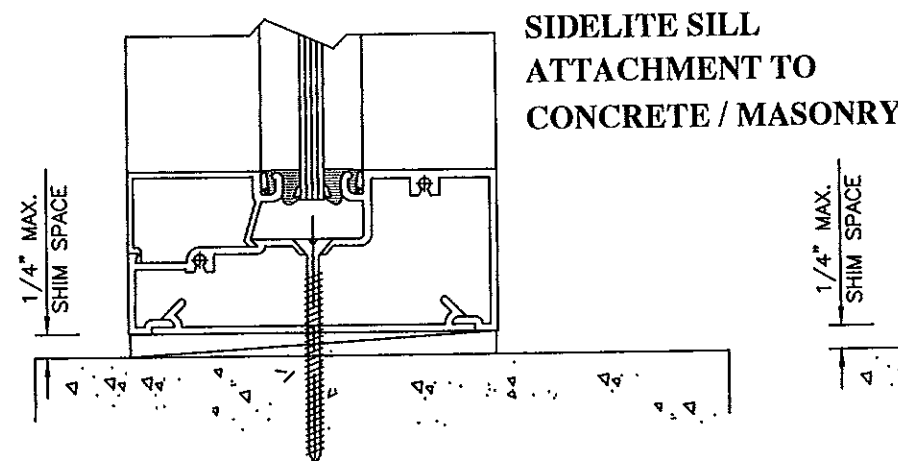


SIDELITE SILL ATTACHMENT TO CONCRETE / MASONRY

1/4" ULTRACON WITH 1 1/4" MIN. EMBEDMENT INTO CONCRETE / MASONRY.
FOR MAX. ANCHOR SPACING SEE ELEVATIONS ON SHEET 1 OF 14.
FOR NUMBER OF ANCHORS REFER TO DESIGN PRESSURES AND ANCHORS DISTRIBUTION CHART ON SHEET 2 OF 14.

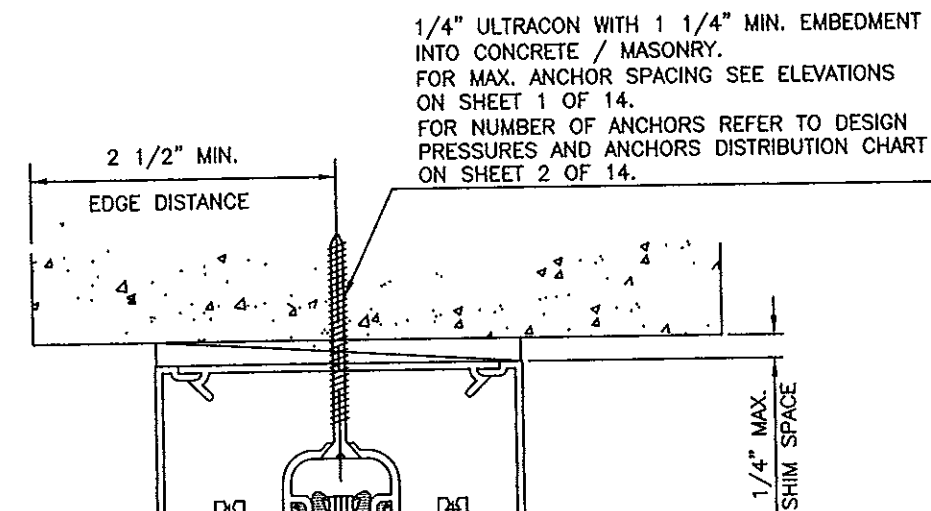

SIDE LITE HEAD / JAMB ATTACHMENT TO CONCRETE / MASONRY

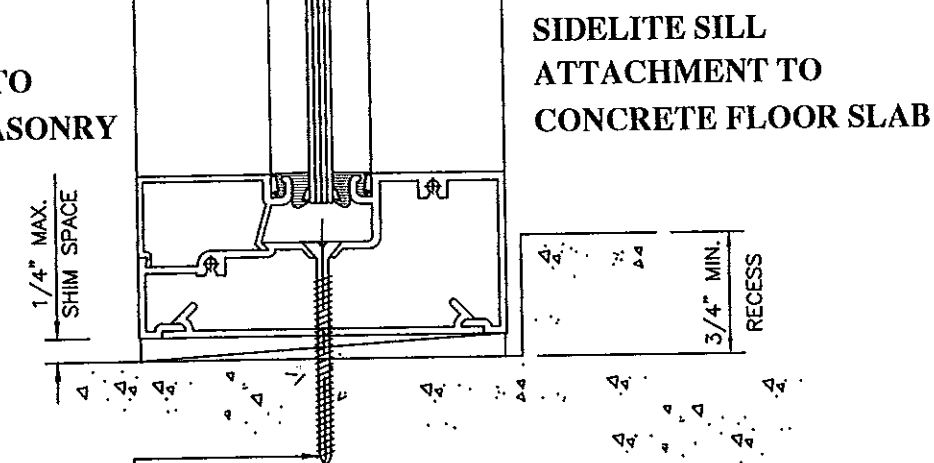


SIDELITE SILL ATTACHMENT TO CONCRETE FLOOR SLAB

1/4" ULTRACON WITH 1 1/4" MIN. EMBEDMENT INTO CONCRETE / MASONRY.
FOR MAX. ANCHOR SPACING SEE ELEVATIONS ON SHEET 1 OF 14.
FOR NUMBER OF ANCHORS REFER TO DESIGN PRESSURES AND ANCHORS DISTRIBUTION CHART ON SHEET 2 OF 14.

PRODUCT RENEWED as complying with the Florida Building Code
Acceptance No. 13-0418.02
Expiration Date 05/02/2017
By Francisco Hernandez
Miami Dade Product Control

7-1-10
FRANCISCO HERNANDEZ
FL. PE # 51393

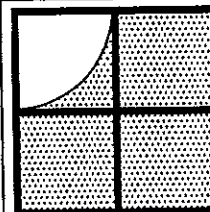



Sunshine Windows Manufacturing, Inc.
1745 W. 33rd Place
Hialeah, Florida 33012
Ph: (305)364-9952
Fax: (305)828-5118

SERIES 2001 8'0" OUTSWING ALUMINUM FRENCH DOOR WITH SIDELITES - N.I.

REVISION	DATE	BY

DRAWING No. FD-12-01
DATE: 06-12-13
SCALE: 1/2"=1"
SHEET 12 OF 18


ATTACHMENT DETAILS

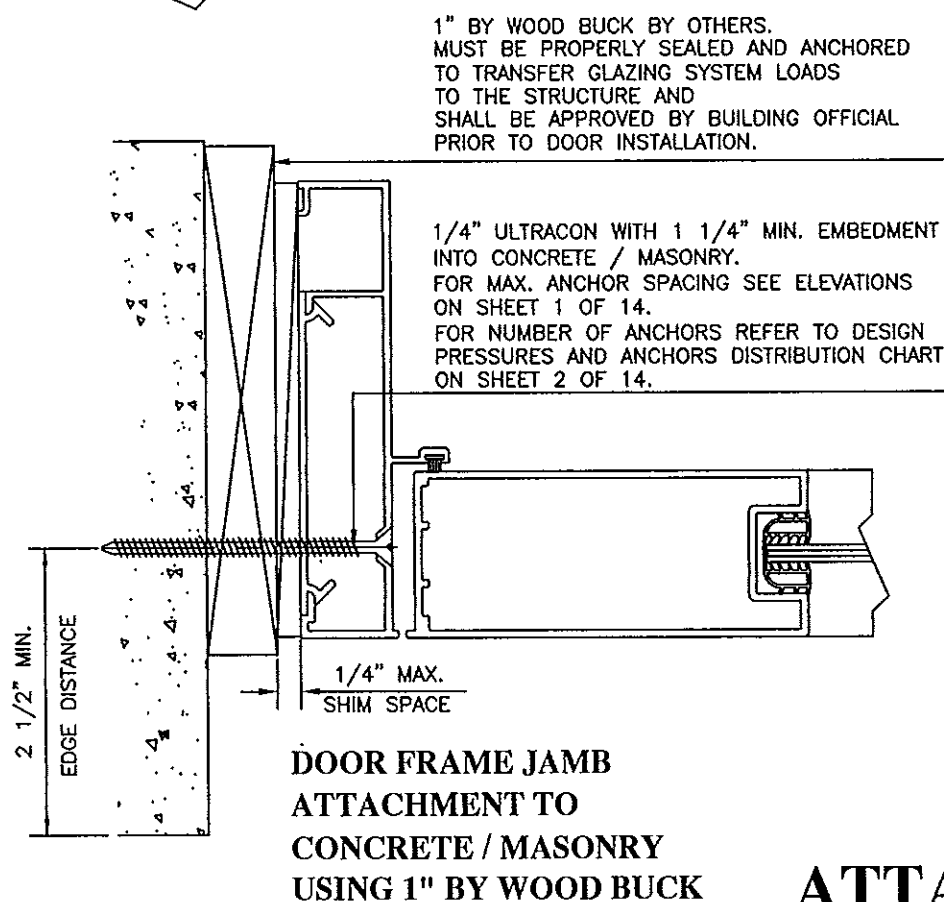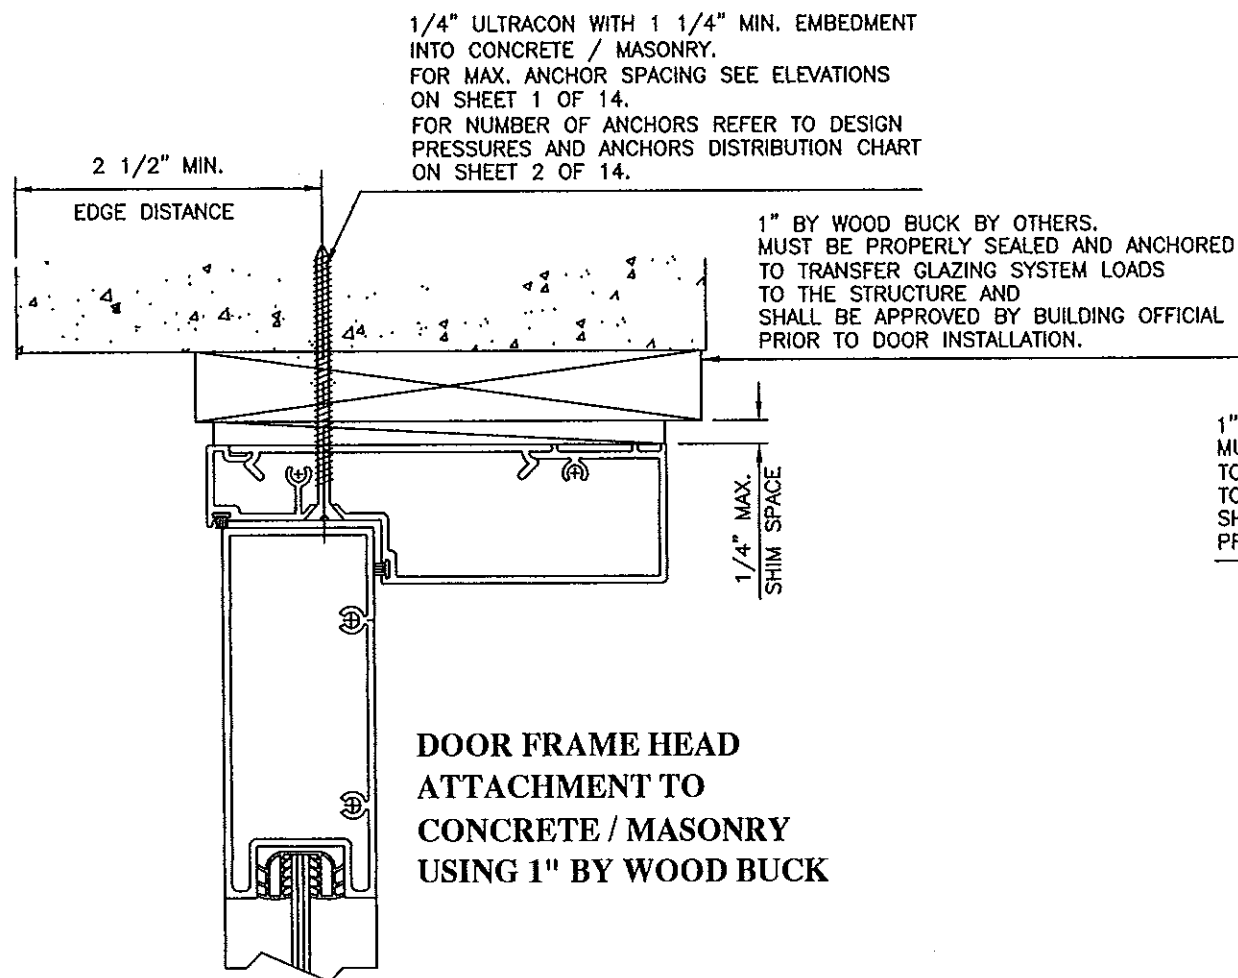

1" BY WOOD BUCK BY OTHERS. MUST BE PROPERLY SEALED AND ANCHORED TO TRANSFER GLAZING SYSTEM LOADS TO THE STRUCTURE AND SHALL BE APPROVED BY BUILDING OFFICIAL PRIOR TO DOOR INSTALLATION.

1" BY WOOD BUCK BY OTHERS. MUST BE PROPERLY SEALED AND ANCHORED TO TRANSFER GLAZING SYSTEM LOADS TO THE STRUCTURE AND SHALL BE APPROVED BY BUILDING OFFICIAL PRIOR TO DOOR INSTALLATION.


1/4" ULTRACON WITH 1 1/4" MIN. EMBEDMENT INTO CONCRETE / MASONRY.
FOR MAX. ANCHOR SPACING SEE ELEVATIONS ON SHEET 1 OF 14.
FOR NUMBER OF ANCHORS REFER TO DESIGN PRESSURES AND ANCHORS DISTRIBUTION CHART ON SHEET 2 OF 14.

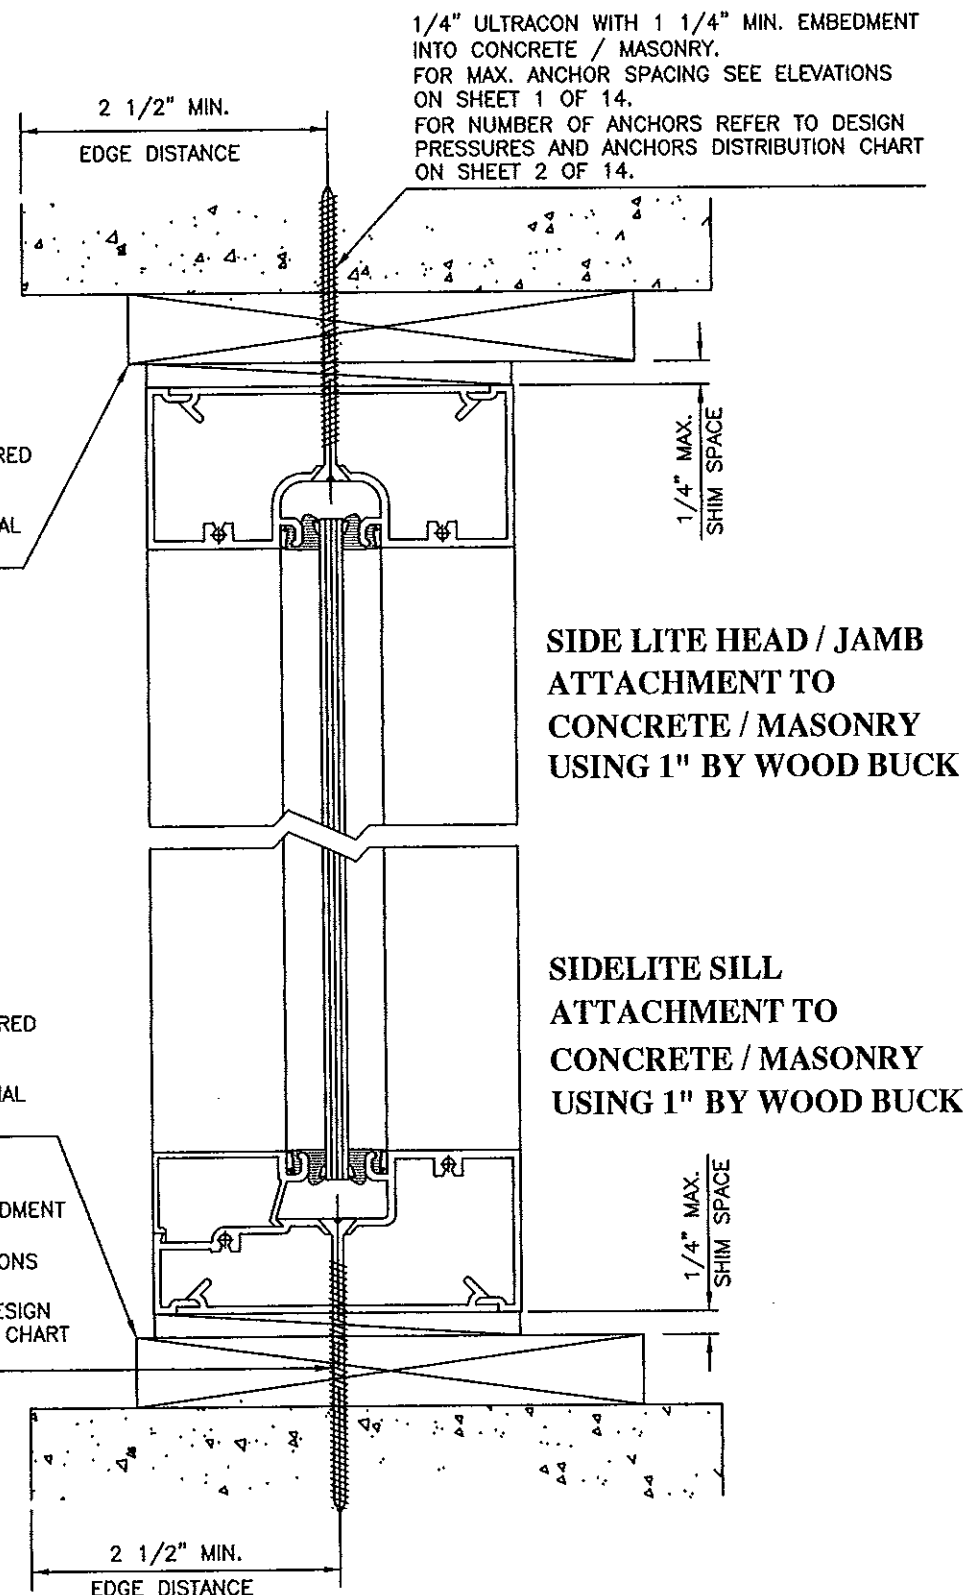

PRODUCT RENEWED
as complying with the Florida
Building Code
Acceptance No. 13-0418.02
Expiration Date 06/02/2017
By *[Signature]*
Miami Dade Product Control

[Signature]
7-1-13

FRANCISCO HERNANDEZ
FL. PE # 51393

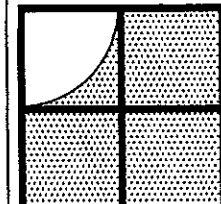

Sunshine Windows
Manufacturing, Inc.
1745 W. 33rd Place
Hialeah, Florida 33012
Ph: (305)364-9952
Fax: (305)828-5118


**SERIES 2001 8'0" OUTSWING
ALUMINUM FRENCH DOOR
WITH SIDELITES - N.I.**

No	DATE	REVISION

DRAWING No.
FD-12-01
DATE: 06-12-13
SCALE: 1/2"=1"
SHEET 13 OF 18

ATTACHMENT DETAILS

1/4" ULTRACON WITH 1 1/2" MIN.
PENETRATION INTO WOOD.
FOR MAX. ANCHOR SPACING SEE ELEVATIONS
ON SHEET 1 OF 14.
FOR NUMBER OF ANCHORS REFER TO DESIGN
PRESSURES AND ANCHORS DISTRIBUTION CHART
ON SHEET 2 OF 14.

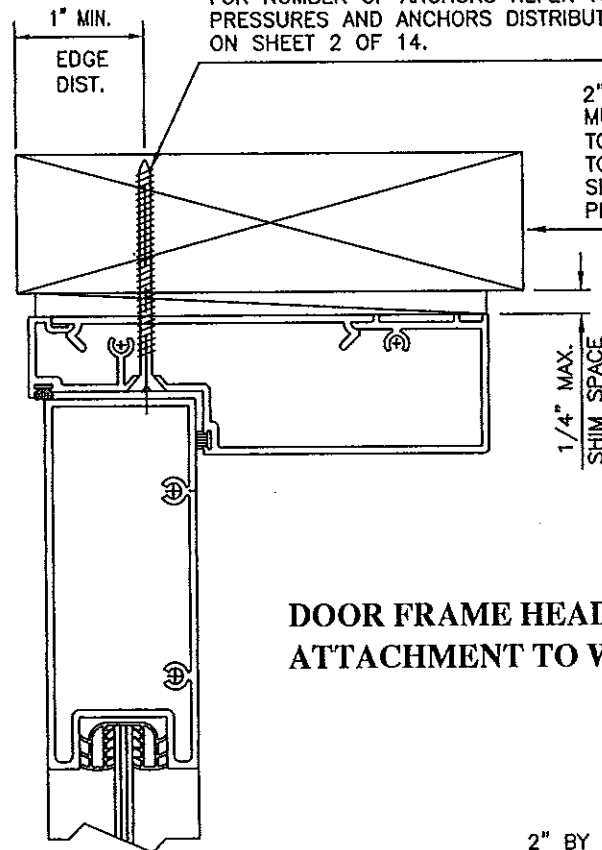


**DOOR FRAME HEAD
ATTACHMENT TO WOOD**

2" BY WOOD BUCK BY OTHERS.
MUST BE PROPERLY SEALED AND ANCHORED
TO TRANSFER GLAZING SYSTEM LOADS
TO THE STRUCTURE AND
SHALL BE APPROVED BY BUILDING OFFICIAL
PRIOR TO DOOR INSTALLATION.

2" BY WOOD BUCK BY OTHERS.
MUST BE PROPERLY SEALED AND ANCHORED
TO TRANSFER GLAZING SYSTEM LOADS
TO THE STRUCTURE AND
SHALL BE APPROVED BY BUILDING OFFICIAL
PRIOR TO DOOR INSTALLATION.

1/4" ULTRACON WITH 1 1/2" MIN.
PENETRATION INTO WOOD.
FOR MAX. ANCHOR SPACING SEE ELEVATIONS
ON SHEET 1 OF 14.
FOR NUMBER OF ANCHORS REFER TO DESIGN
PRESSURES AND ANCHORS DISTRIBUTION CHART
ON SHEET 2 OF 14.

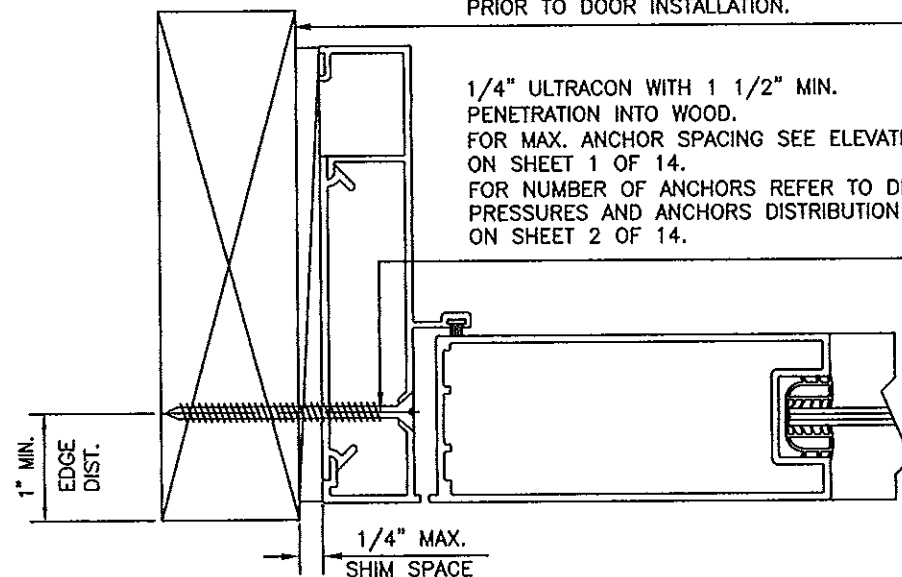


**DOOR FRAME JAMB
ATTACHMENT TO WOOD**

2" BY WOOD BUCK BY OTHERS.
MUST BE PROPERLY SEALED AND ANCHORED
TO TRANSFER GLAZING SYSTEM LOADS
TO THE STRUCTURE AND
SHALL BE APPROVED BY BUILDING OFFICIAL
PRIOR TO DOOR INSTALLATION.

2" BY WOOD BUCK BY OTHERS.
MUST BE PROPERLY SEALED AND ANCHORED
TO TRANSFER GLAZING SYSTEM LOADS
TO THE STRUCTURE AND
SHALL BE APPROVED BY BUILDING OFFICIAL
PRIOR TO DOOR INSTALLATION.

1/4" ULTRACON WITH 1 1/2" MIN.
PENETRATION INTO WOOD.
FOR MAX. ANCHOR SPACING SEE ELEVATIONS
ON SHEET 1 OF 14.
FOR NUMBER OF ANCHORS REFER TO DESIGN
PRESSURES AND ANCHORS DISTRIBUTION CHART
ON SHEET 2 OF 14.

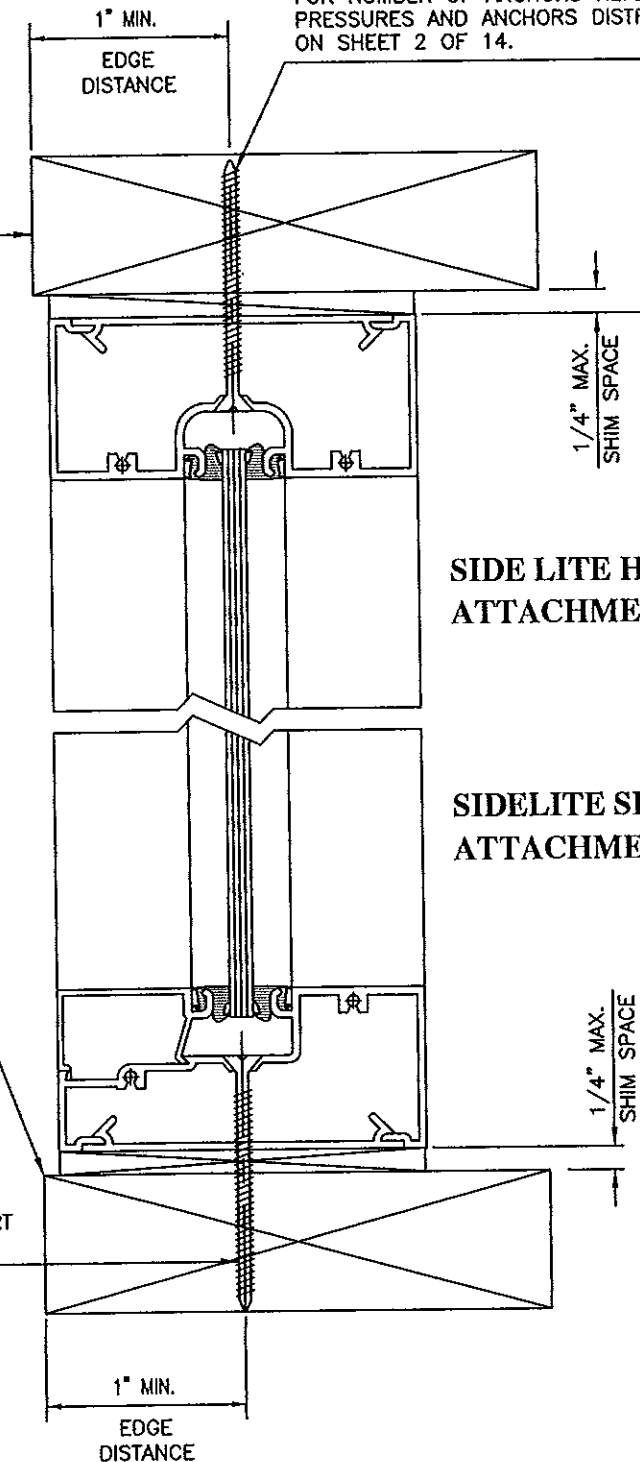

**SIDE LITE HEAD / JAMB
ATTACHMENT TO WOOD**


**SIDELITE SILL
ATTACHMENT TO WOOD**

1/4" ULTRACON WITH 1 1/2" MIN.
PENETRATION INTO WOOD.
FOR MAX. ANCHOR SPACING SEE ELEVATIONS
ON SHEET 1 OF 14.
FOR NUMBER OF ANCHORS REFER TO DESIGN
PRESSURES AND ANCHORS DISTRIBUTION CHART
ON SHEET 2 OF 14.

PRODUCT RENEWED
as complying with the Florida
Building Code
Acceptance No. 13-0418.02
Expiration Date 05/02/2017
By *[Signature]*
Miami Dade Product Control

[Signature]
7-1-13
FRANCISCO HERNANDEZ
FL. PE # 51393

ATTACHMENT DETAILS

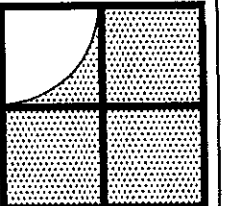

Sunshine Windows
Manufacturing, Inc.
1745 W. 33rd Place
Hialeah, Florida 33012
Ph: (305) 364-9952
Fax: (305) 828-5118


**SERIES 2001 8'0" OUTSWING
ALUMINUM FRENCH DOOR
WITH SIDELITES - N.I.**

REVISION	DATE	BY

DRAWING No.
FD-12-01
DATE: 06-12-13
SCALE: 1/2"=1"

SHEET 14 OF 18

14 SMS THROUGH METAL.
FOR MAX. ANCHOR SPACING SEE ELEVATIONS
ON SHEET 1 OF 14.
FOR NUMBER OF ANCHORS REFER TO DESIGN
PRESSURES AND ANCHORS DISTRIBUTION CHART
ON SHEET 2 OF 14.

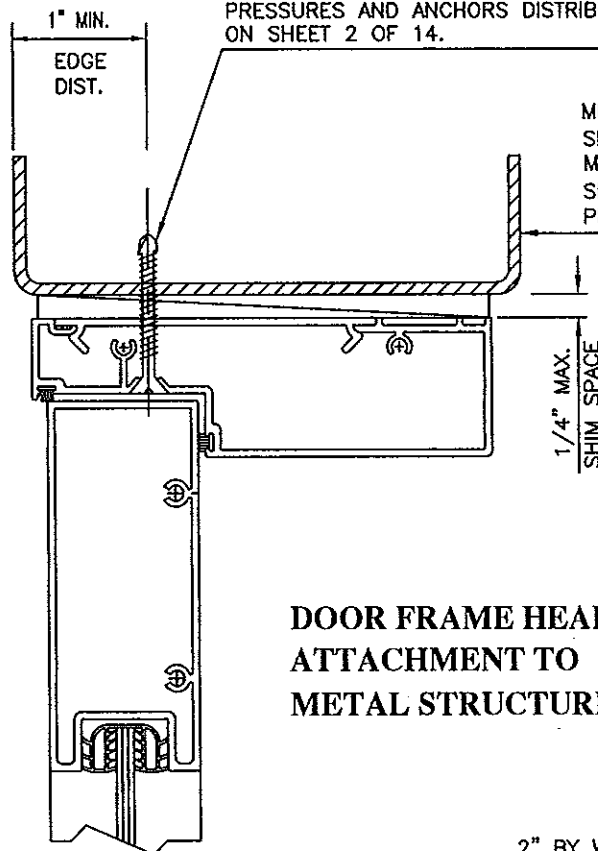


**DOOR FRAME HEAD
ATTACHMENT TO
METAL STRUCTURE**

METAL STRUCTURAL MEMBER BY OTHERS.
SHALL WITHSTAND ANCHOR SHEAR FORCES.
MINIMUM THICKNESS = 1/8."
SHALL BE APPROVED BY BUILDING OFFICIAL
PRIOR TO DOOR INSTALLATION.

2" BY WOOD BUCK BY OTHERS.
MUST BE PROPERLY SEALED AND ANCHORED
TO TRANSFER GLAZING SYSTEM LOADS
TO THE STRUCTURE AND
SHALL BE APPROVED BY BUILDING OFFICIAL
PRIOR TO DOOR INSTALLATION.

14 SMS THROUGH METAL.
FOR MAX. ANCHOR SPACING SEE ELEVATIONS
ON SHEET 1 OF 14.
FOR NUMBER OF ANCHORS REFER TO DESIGN
PRESSURES AND ANCHORS DISTRIBUTION CHART
ON SHEET 2 OF 14.

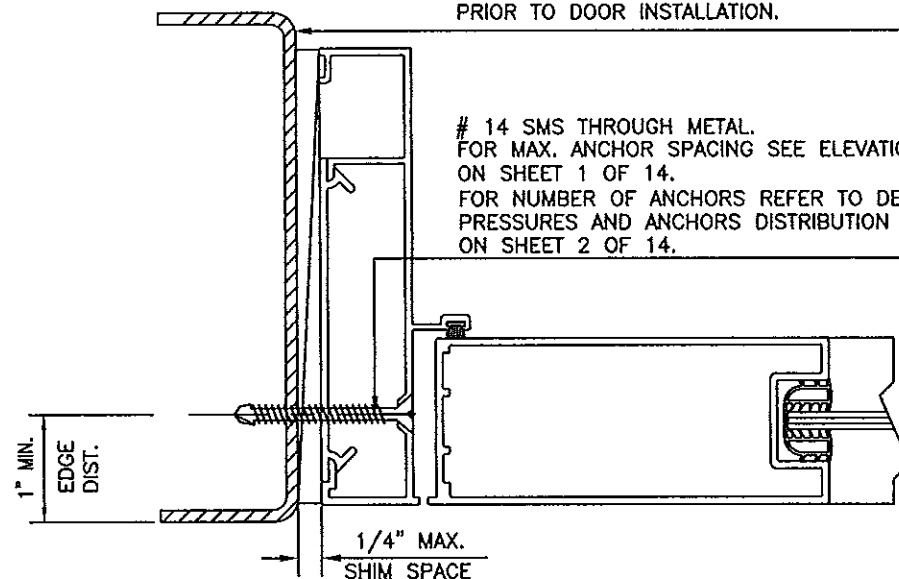


**DOOR FRAME JAMB
ATTACHMENT TO
METAL STRUCTURE**

METAL STRUCTURAL MEMBER BY OTHERS.
SHALL WITHSTAND ANCHOR SHEAR FORCES.
MINIMUM THICKNESS = 1/8."
SHALL BE APPROVED BY BUILDING OFFICIAL
PRIOR TO DOOR INSTALLATION.

METAL STRUCTURAL MEMBER BY OTHERS.
SHALL WITHSTAND ANCHOR SHEAR FORCES.
MINIMUM THICKNESS = 1/8."
SHALL BE APPROVED BY BUILDING OFFICIAL
PRIOR TO DOOR INSTALLATION.

14 SMS THROUGH METAL.
FOR MAX. ANCHOR SPACING SEE ELEVATIONS
ON SHEET 1 OF 14.
FOR NUMBER OF ANCHORS REFER TO DESIGN
PRESSURES AND ANCHORS DISTRIBUTION CHART
ON SHEET 2 OF 14.

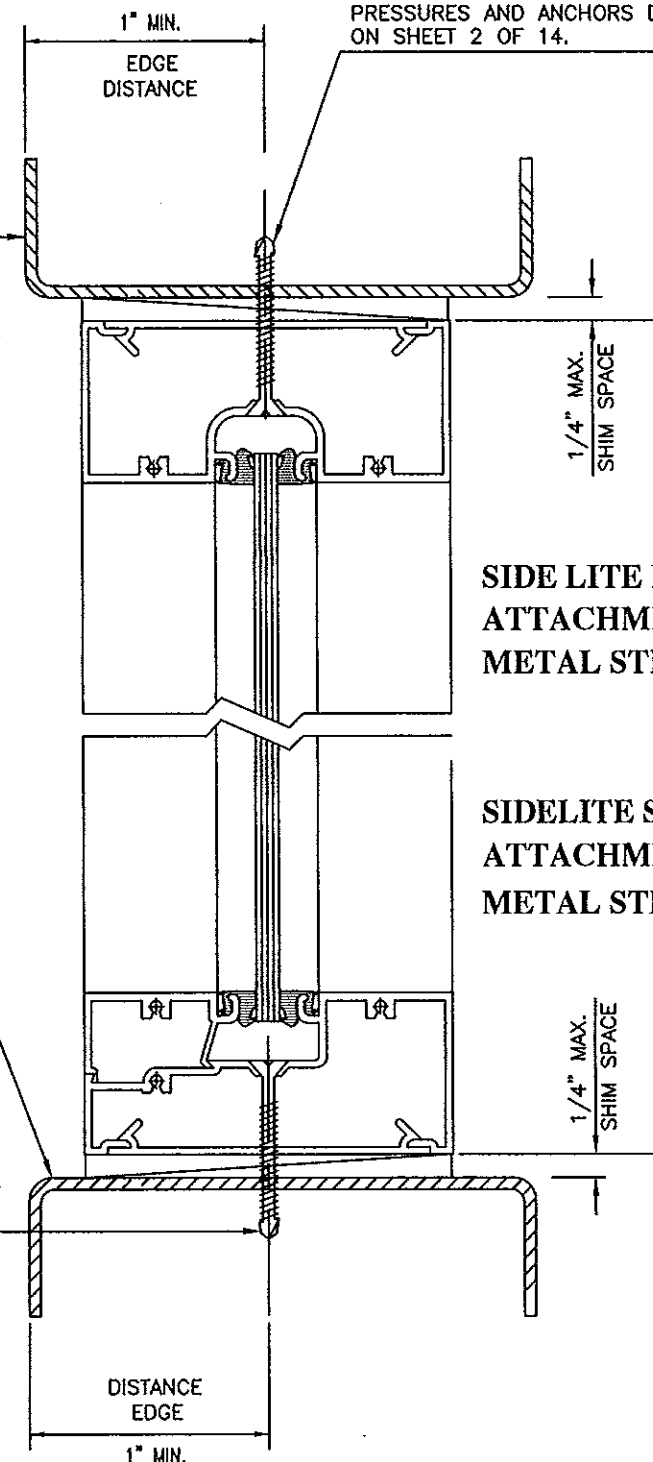

**SIDE LITE HEAD / JAMB
ATTACHMENT TO
METAL STRUCTURE**


**SIDELITE SILL
ATTACHMENT TO
METAL STRUCTURE**

PRODUCT RENEWED
as complying with the Florida
Building Code
Acceptance No. 13-0418.02
Expiration Date 05/02/2017
By *[Signature]*
Miami Dade Product Control

[Signature]
7-1-13

FRANCISCO HERNANDEZ
FL. PE # 51393

ATTACHMENT DETAILS


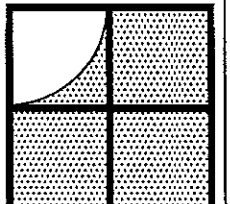


Sunshine Windows
Manufacturing, Inc.
1745 W. 33rd Place
Hialeah, Florida 33012
Ph: (305)364-9952
Fax: (305)828-5118

**SERIES 2001 8'0" OUTSWING
ALUMINUM FRENCH DOOR
WITH SIDELITES - N.I.**

No	DATE	REVISION


DRAWING No.
FD-12-01
DATE: 06-12-13
SCALE: 1/2"=1"
SHEET 15 OF 18

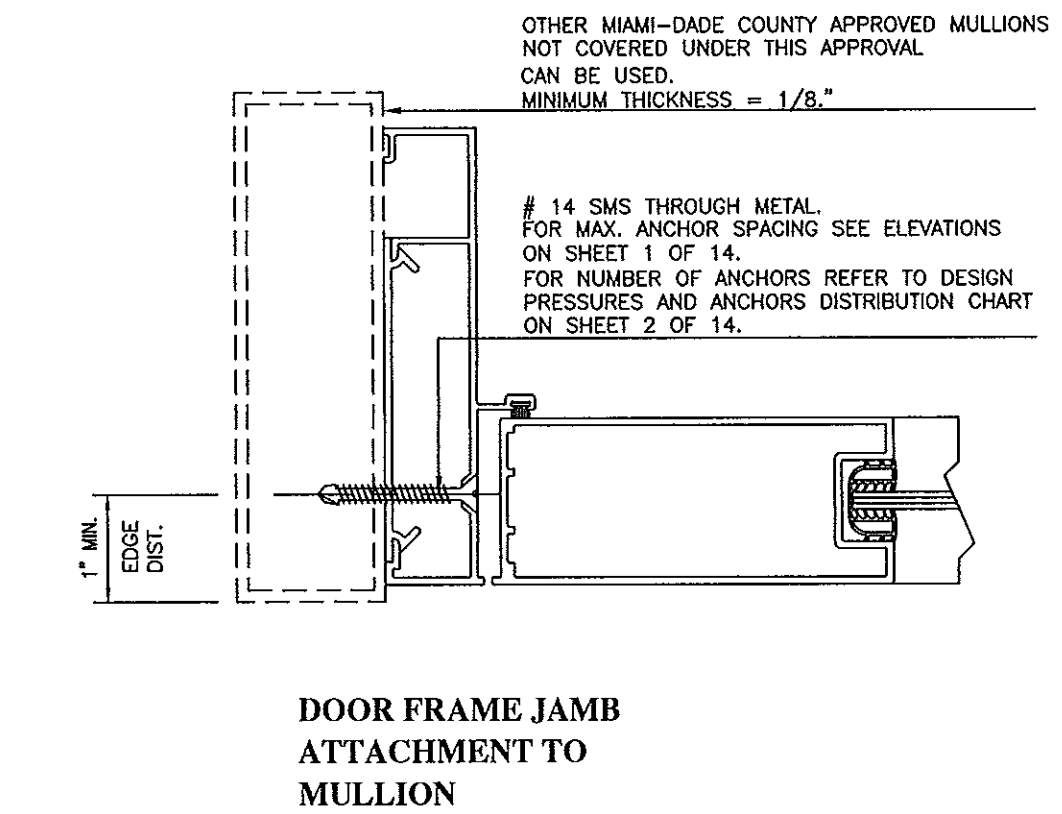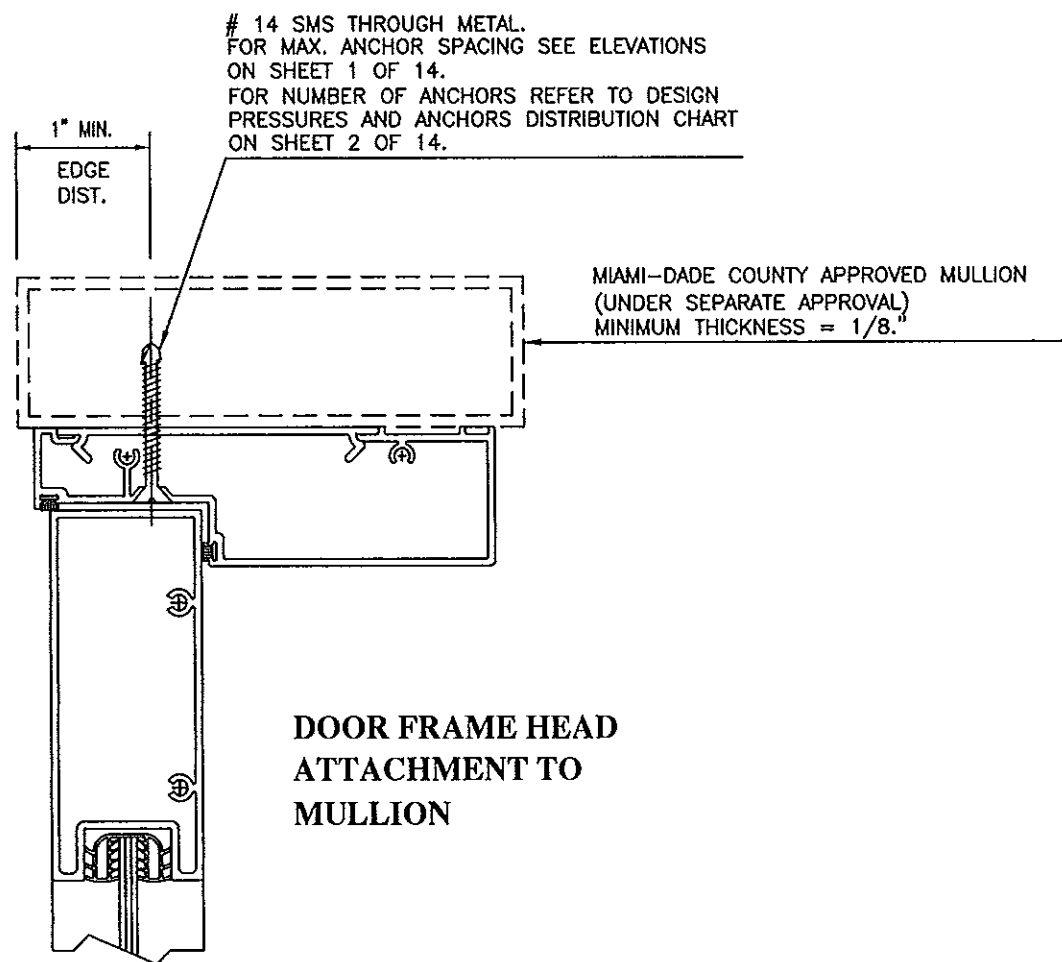

MIAMI-DADE COUNTY APPROVED MULLION
(UNDER SEPARATE APPROVAL)
MINIMUM THICKNESS = 1/8."

MIAMI-DADE COUNTY APPROVED MULLION
(UNDER SEPARATE APPROVAL)
MINIMUM THICKNESS = 1/8."


14 SMS THROUGH METAL.
FOR MAX. ANCHOR SPACING SEE ELEVATIONS
ON SHEET 1 OF 14.
FOR NUMBER OF ANCHORS REFER TO DESIGN
PRESSURES AND ANCHORS DISTRIBUTION CHART
ON SHEET 2 OF 14.

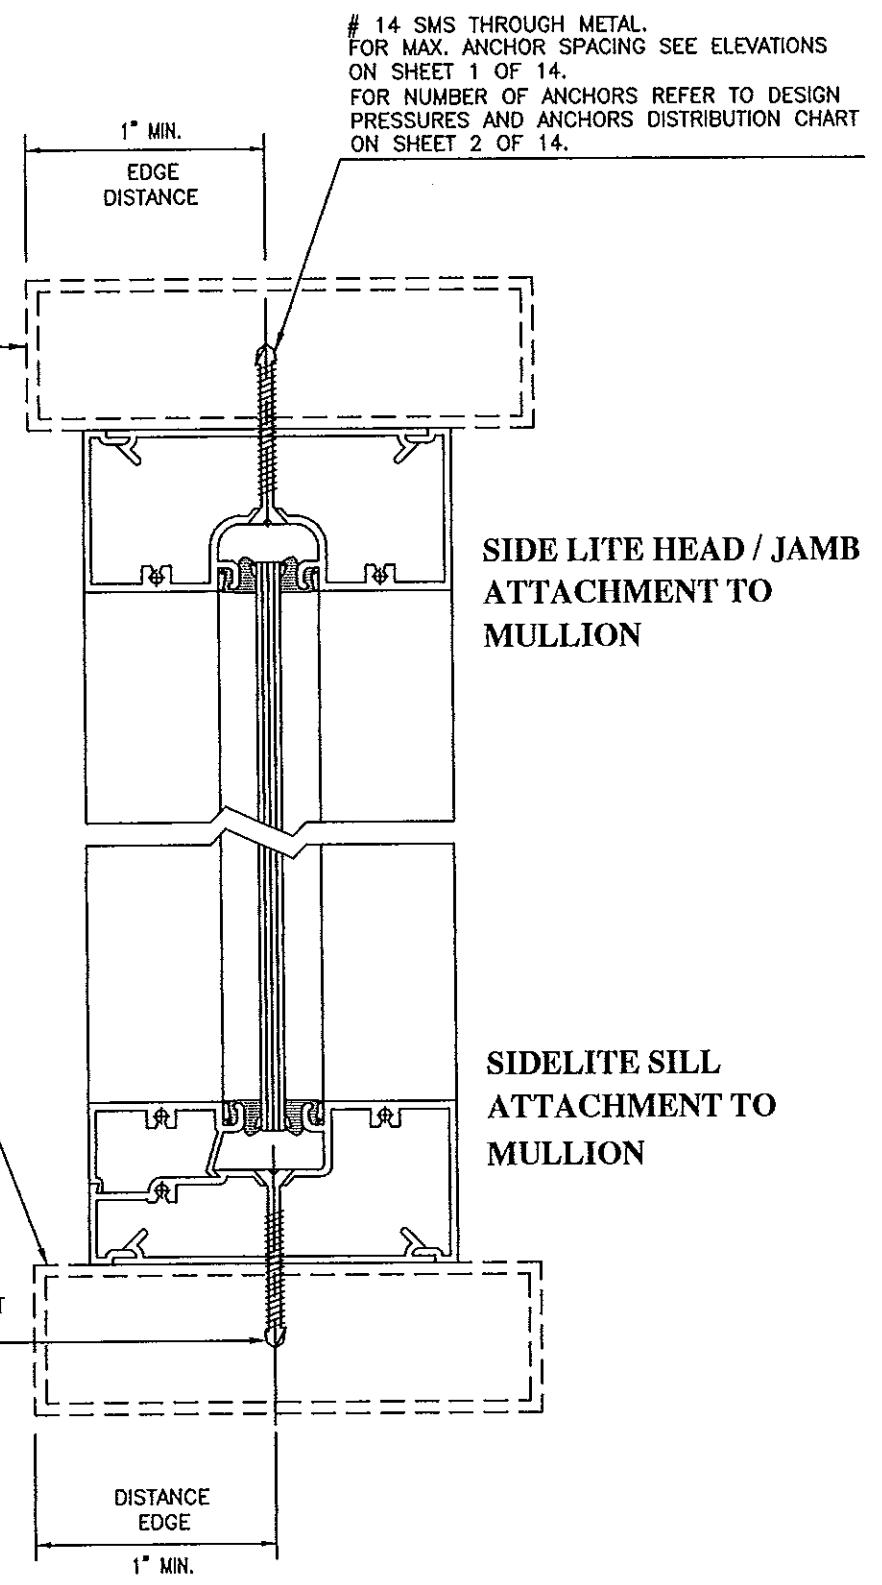

PRODUCT RENEWED
as complying with the Florida
Building Code
Acceptance No. **13-0418.02**
Expiration Date **05/02/2017**
By *[Signature]*
Miami Dade Product Control

[Signature]
7-1-13
FRANCISCO HERNANDEZ
FL. PE # 51393

ATTACHMENT DETAILS

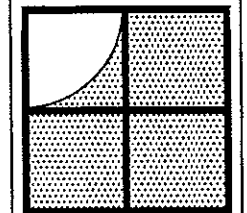


Sunshine Windows
Manufacturing, Inc.
1745 W. 33rd Place
Hialeah, Florida 33012
Ph: (305)364-9952
Fax: (305)828-5118


**SERIES 2001 8'0" OUTSWING
ALUMINUM FRENCH DOOR
WITH SIDELITES - N.I.**

NO	DATE	REVISION


DRAWING No.
FD-12-01
DATE: **06-12-13**
SCALE: **1/2"=1"**
SHEET **16** OF **18**

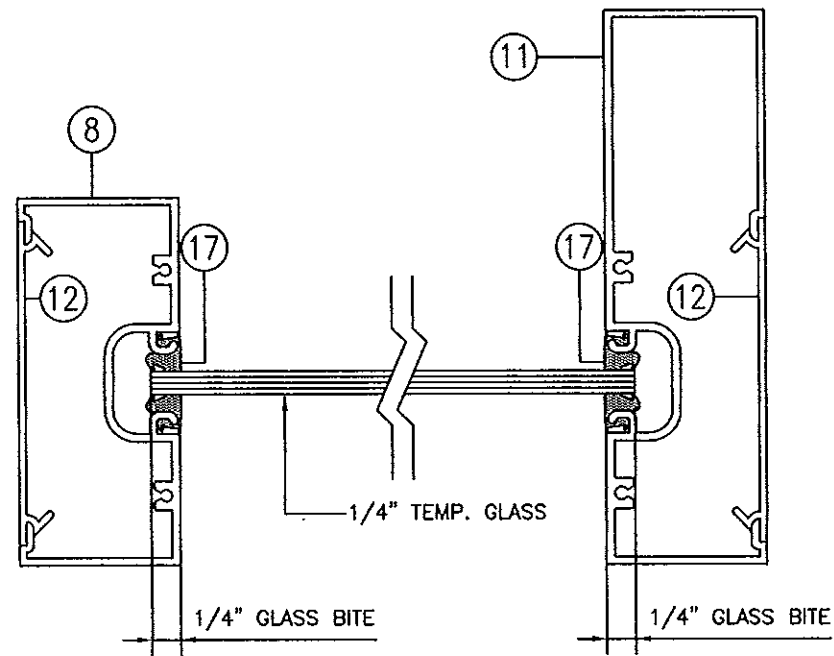

**SIDELITE WITH BACK TO BACK
GLAZING DETAIL**

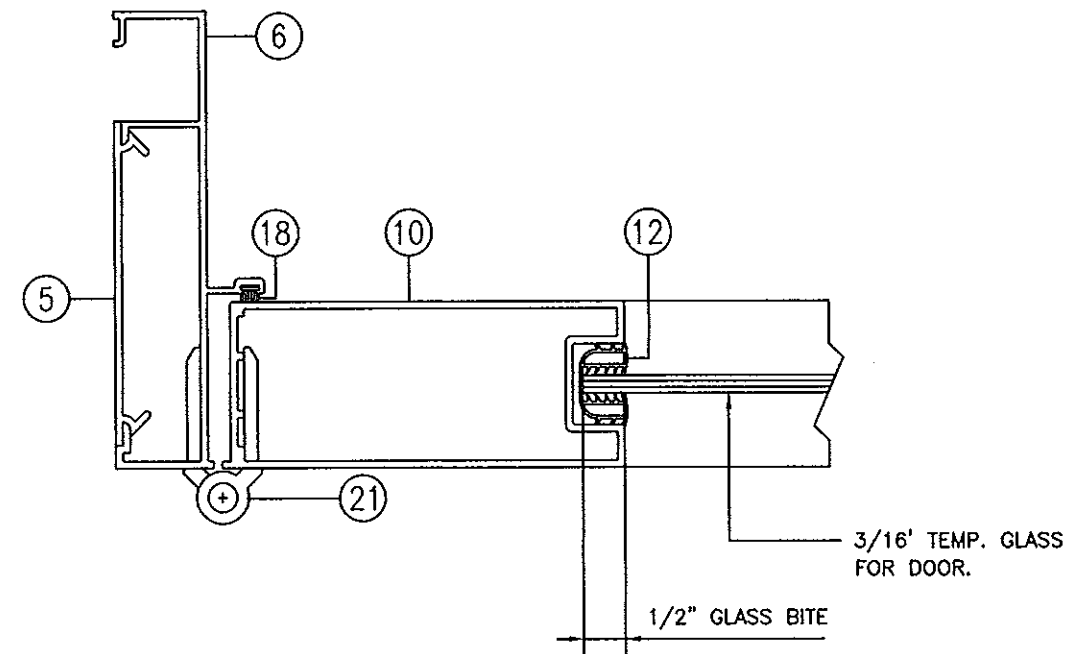

**FRENCH DOOR
GLAZING DETAIL**

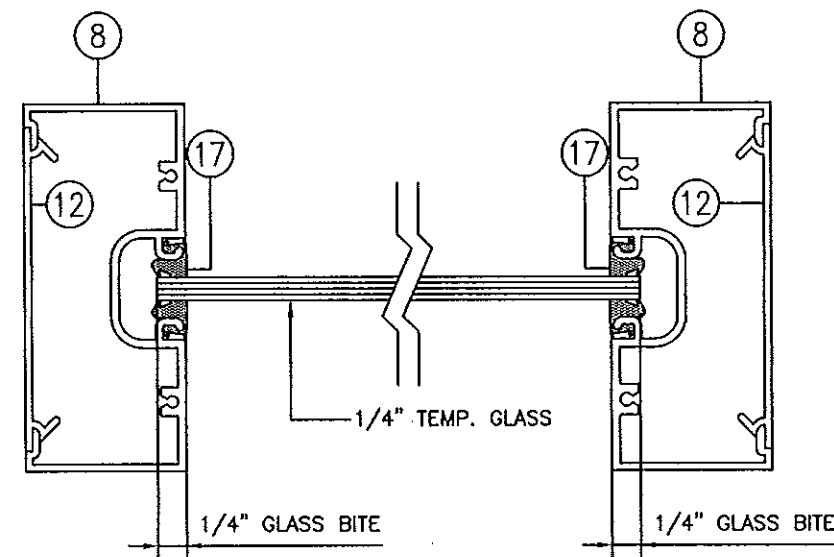


**SIDELITE WITHOUT BACK TO BACK
GLAZING DETAIL**

GLAZING DETAILS

PRODUCT RENEWED
as complying with the Florida
Building Code
Acceptance No. **13-0418.02**
Expiration Date **05/02/2017**
By *[Signature]*
Miami Dade Product Control

[Signature]
7-1-13

FRANCISCO HERNANDEZ
FL. PE # 51393

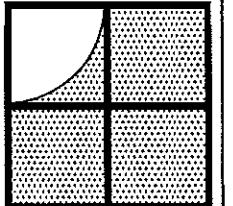

Sunshine Windows
Manufacturing, Inc.
1745 W. 33rd Place
Hialeah, Florida 33012
Ph: (305)364-9952
Fax: (305)828-5118

**SERIES 2001 8'0" OUTSWING
ALUMINUM FRENCH DOOR
WITH SIDELITES - N.I.**

No	DATE	REVISION	NO CHANGE THIS SHEET
1	04-19-12		


DRAWING No.
FD-07-01
DATE: 06-12-13
SCALE: 1/2"=1"
SHEET 17 OF 18


 Sunshine Windows
 Manufacturing, Inc.
 1745 W. 33rd Place
 Hialeah, Florida 33012
 Ph: (305)364-9952
 Fax: (305)828-5118

SERIES 2001 8'0" OUTSWING
 ALUMINUM FRENCH DOOR
 WITH SIDELITES - N.I.


No	DATE	REVISION
1	04-19-12	NO CHANGE THIS SHEET

DRAWING No.
 FD-07-01
 DATE: 06-12-13
 SCALE: 1/2"=1"
 SHEET 18 OF 18

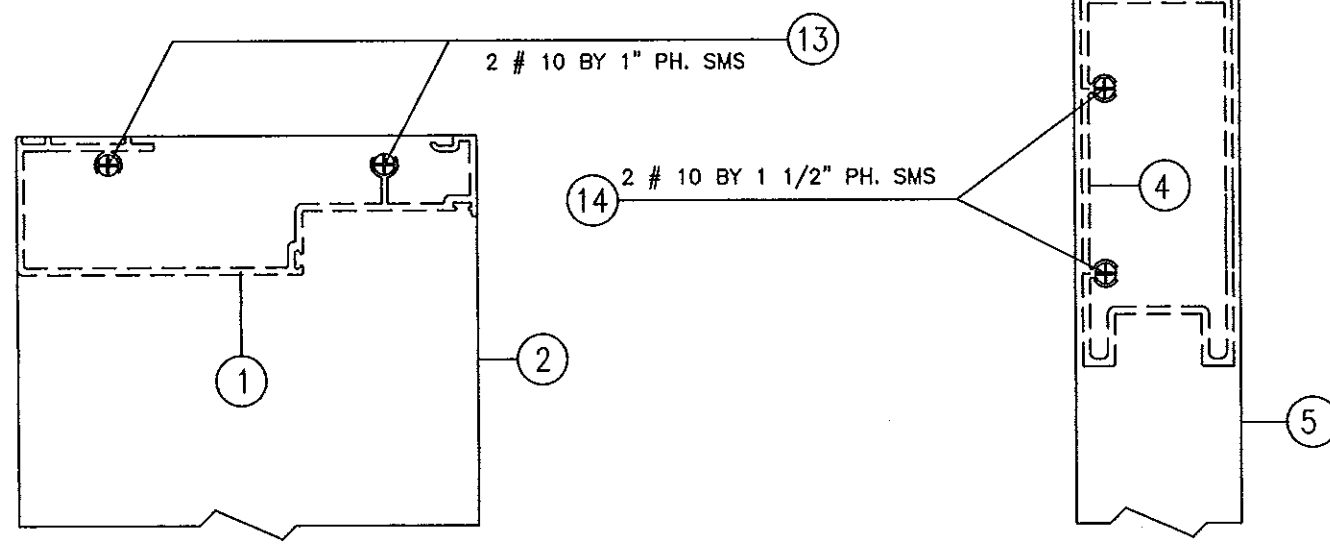


DOOR FRAME
UPPER CORNER

DOOR PANEL
UPPER CORNER

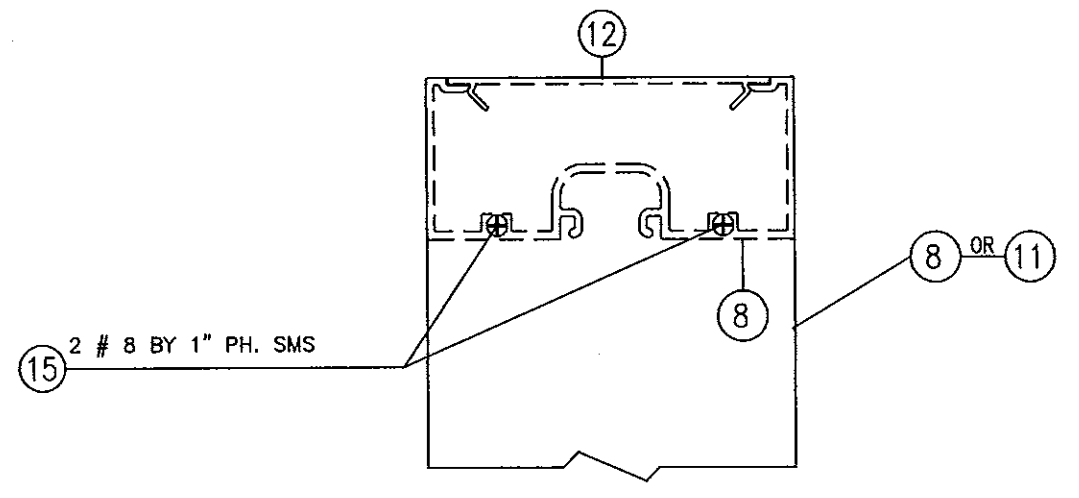


SIDELITE
UPPER CORNER

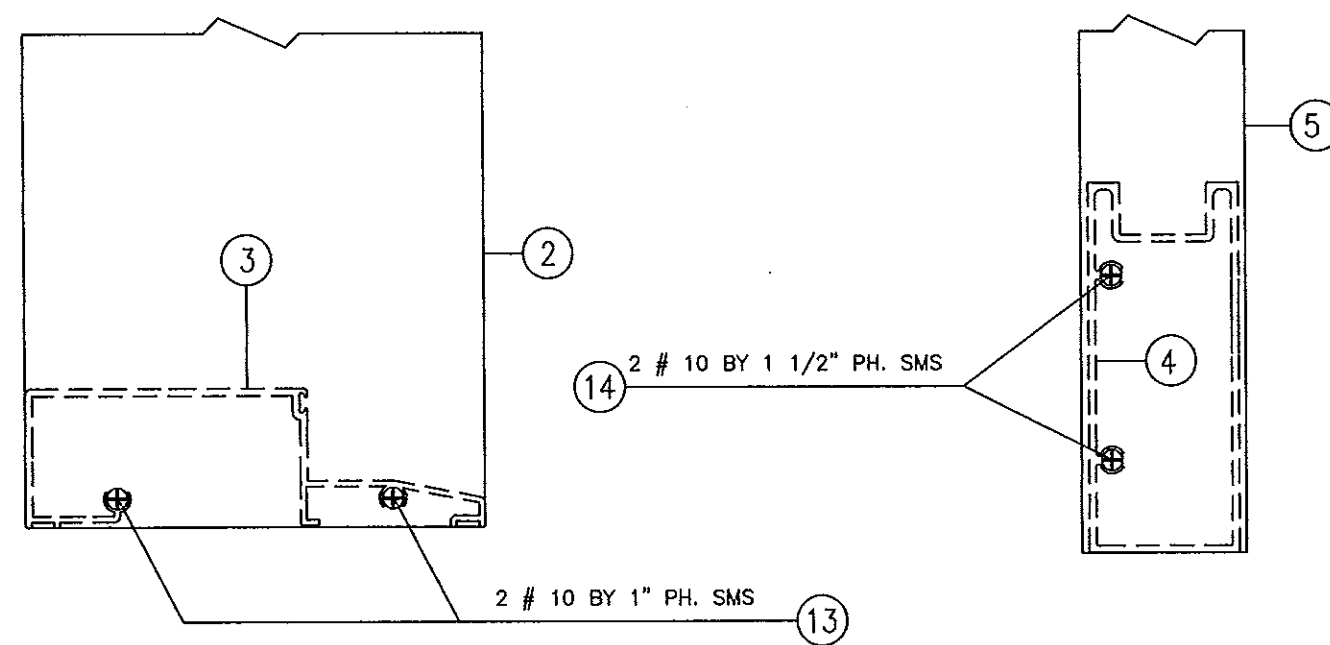

DOOR FRAME
BOTTOM CORNER

DOOR PANEL
BOTTOM CORNER

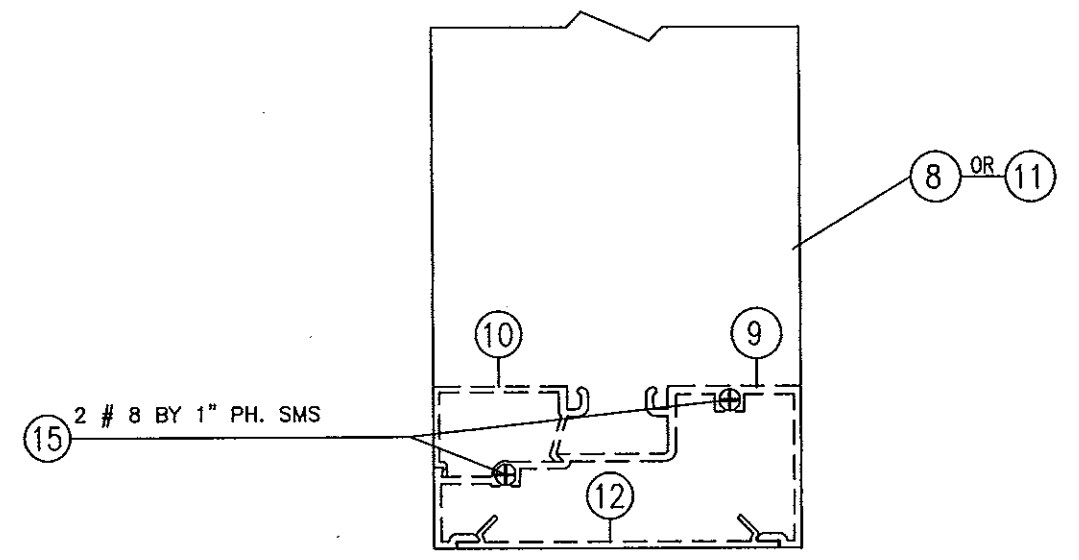

SIDELITE
BOTTOM CORNER

CORNERS DETAILS

PRODUCT RENEWED
 as complying with the Florida
 Building Code
 Acceptance No. 13-0418.02
 Expiration Date 05/02/2017
 By Francisco Hernandez
 Miami Dade Product Control


 7-1-13
 FRANCISCO HERNANDEZ
 FL. PE # 51393